



# Option-28

## KEY

-  Proposed Kerb
-  Proposed edging
-  New / improved footways or Resurfaced footways
-  Existing & Proposed Parking Bay
-  New segregated two way cycle lane
-  New segregated one way cycle lane
-  New / improved footways to provide shared space for pedestrians and cyclists
-  New advisory cycle lane
-  Proposed vehicular crossing
-  Island/central reservation to keep traffic separated and allow pedestrians to cross the road safely
-  New soft landscaping (indicative)
-  New trees (indicative)
-  New signal controlled pedestrian crossing - toucan (pedestrian and cycle) crossing with pedestrian island
-  New signal controlled pedestrian crossing - toucan (pedestrian and cycle) crossing
-  New uncontrolled pedestrian crossing with pedestrian island
-  New uncontrolled pedestrian crossing
-  Proposed Stone Boundary/Retaining Wall

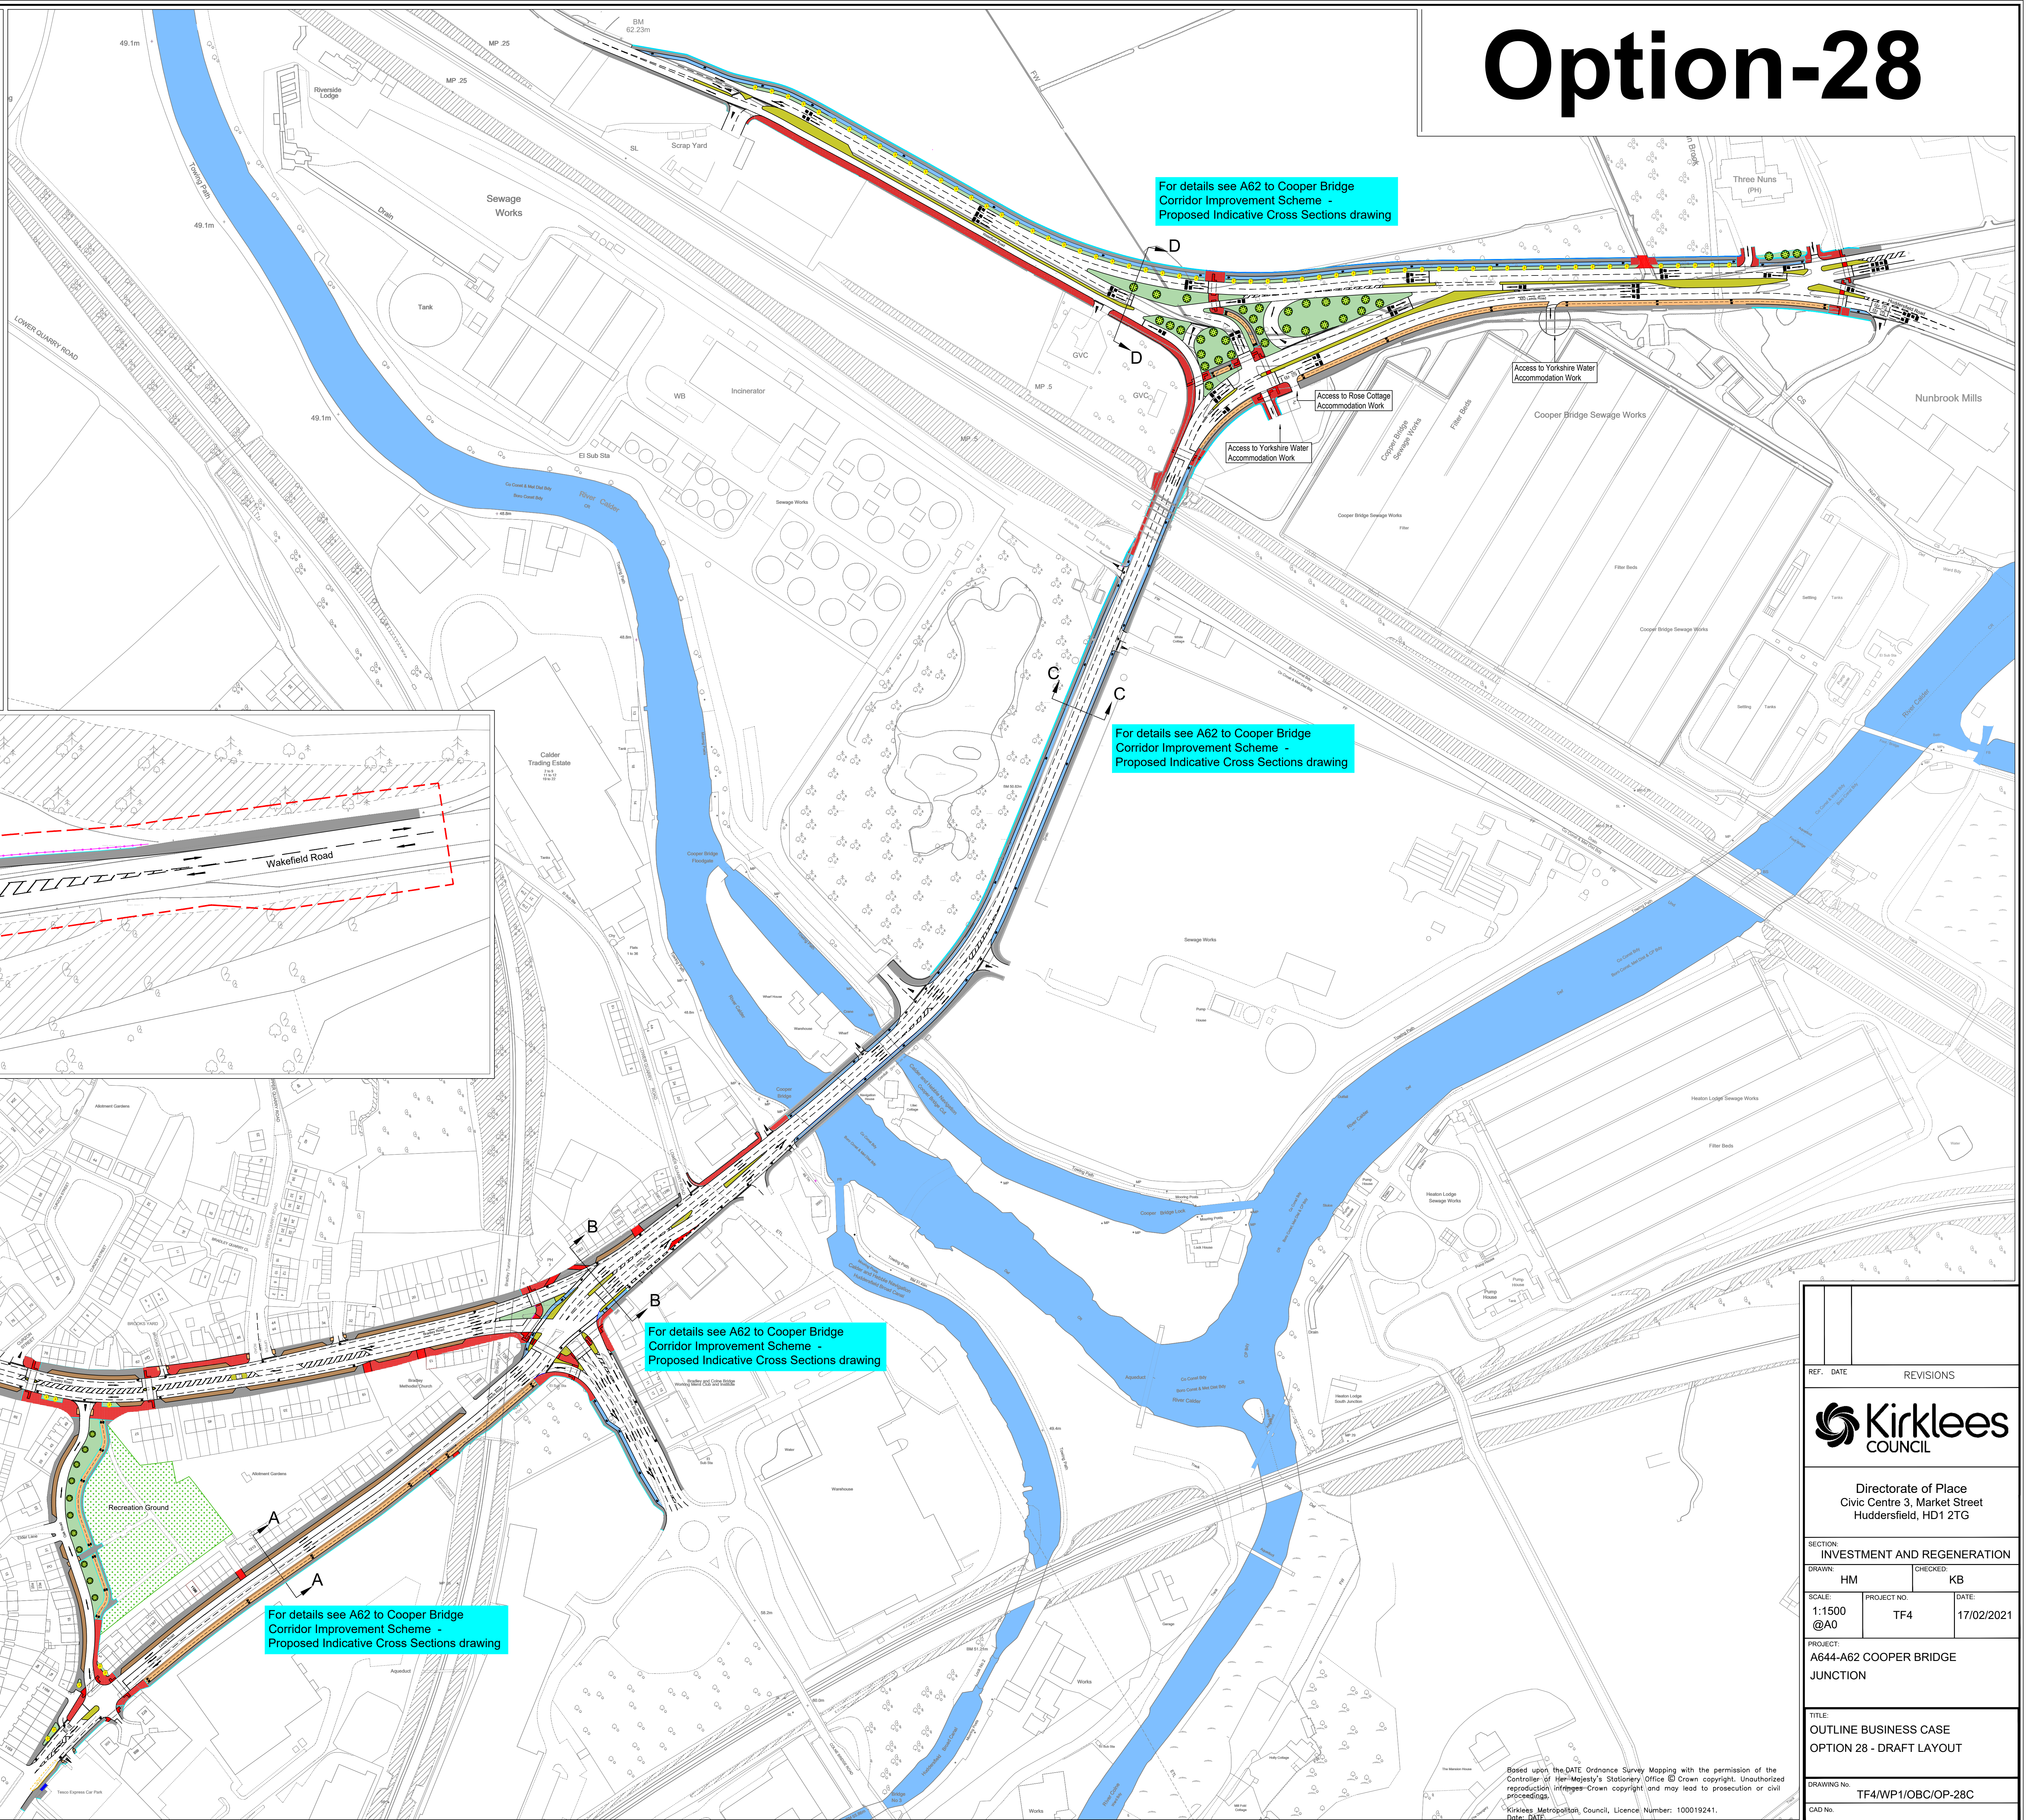

### Wakefield Road Improvements on the approach to Junction 25

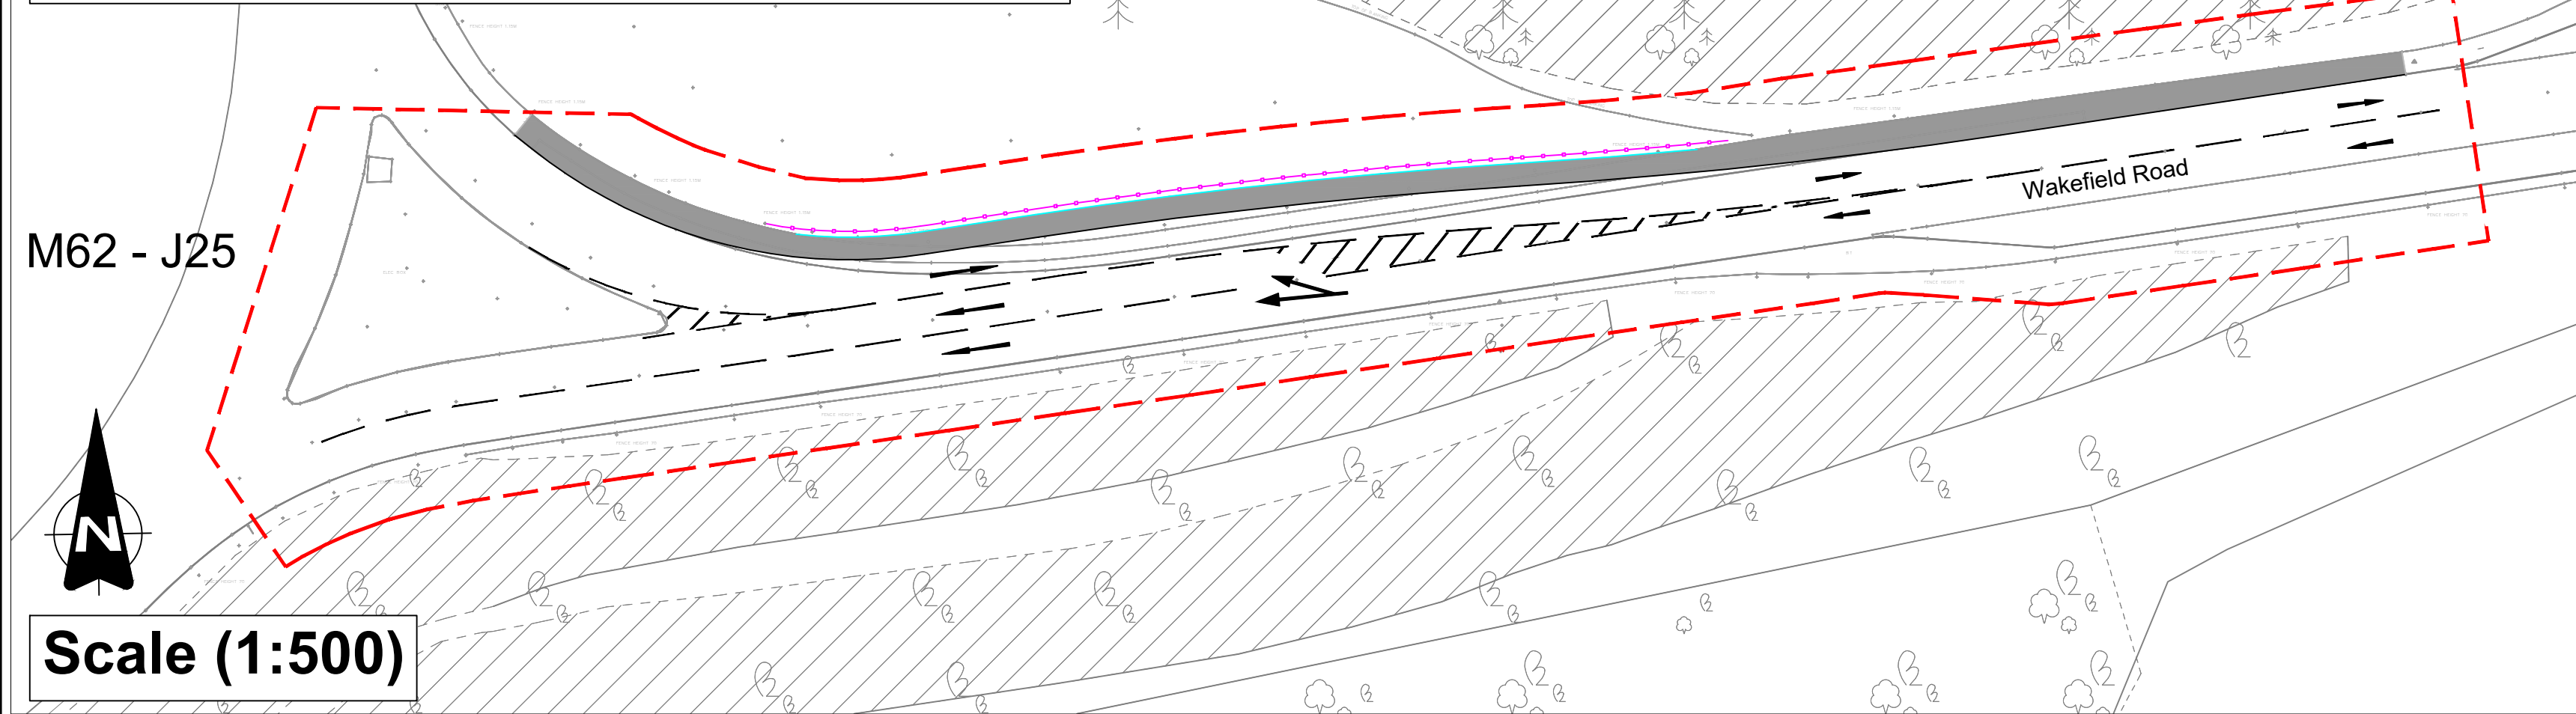

Scale (1:500)


Scale (1:500)

For details see A62 to Cooper Bridge Corridor Improvement Scheme - Proposed Indicative Cross Sections drawing

For details see A62 to Cooper Bridge Corridor Improvement Scheme - Proposed Indicative Cross Sections drawing

For details see A62 to Cooper Bridge Corridor Improvement Scheme - Proposed Indicative Cross Sections drawing

For details see A62 to Cooper Bridge Corridor Improvement Scheme - Proposed Indicative Cross Sections drawing

REF.	DATE	REVISIONS
		
Directorate of Place Civic Centre 3, Market Street Huddersfield, HD1 2TG		
SECTION INVESTMENT AND REGENERATION		
DRAWN:	HM	CHECKED: KB
SCALE:	PROJECT NO:	DATE:
1:1500	TF4	17/02/2021
@A0		
PROJECT: A644-A62 COOPER BRIDGE JUNCTION		
TITLE: OUTLINE BUSINESS CASE OPTION 28 - DRAFT LAYOUT		
DRAWING No:	TF4/WP1/OBC/OP-28C	
CAD No:		

Based upon the DATE Ordnance Survey Mapping with the permission of the Controller of Her Majesty's Stationery Office © Crown copyright. Unauthorized reproduction infringes Crown copyright and may lead to prosecution or civil proceedings.  
Kirklees Metropolitan Council, Licence Number: 100019241.  
Date: DATE