



Option-29

KEY

-  Proposed Kerb
-  Proposed edging
-  New / improved footways or Resurfaced footways
-  Existing & Proposed Parking Bay
-  New segregated two way cycle lane
-  New segregated one way cycle lane
-  New / improved footways to provide shared space for pedestrians and cyclists
-  New advisory cycle lane
-  Proposed vehicular crossing
-  Island/central reservation to keep traffic separated and allow pedestrians to cross the road safely
-  New soft landscaping (indicative)
-  New trees (indicative)
-  New signal controlled pedestrian crossing - toucan (pedestrian and cycle) crossing with pedestrian island
-  New signal controlled pedestrian crossing - toucan (pedestrian and cycle) crossing
-  New uncontrolled pedestrian crossing with pedestrian island
-  New uncontrolled pedestrian crossing
-  Proposed Stone Boundary/Retaining Wall

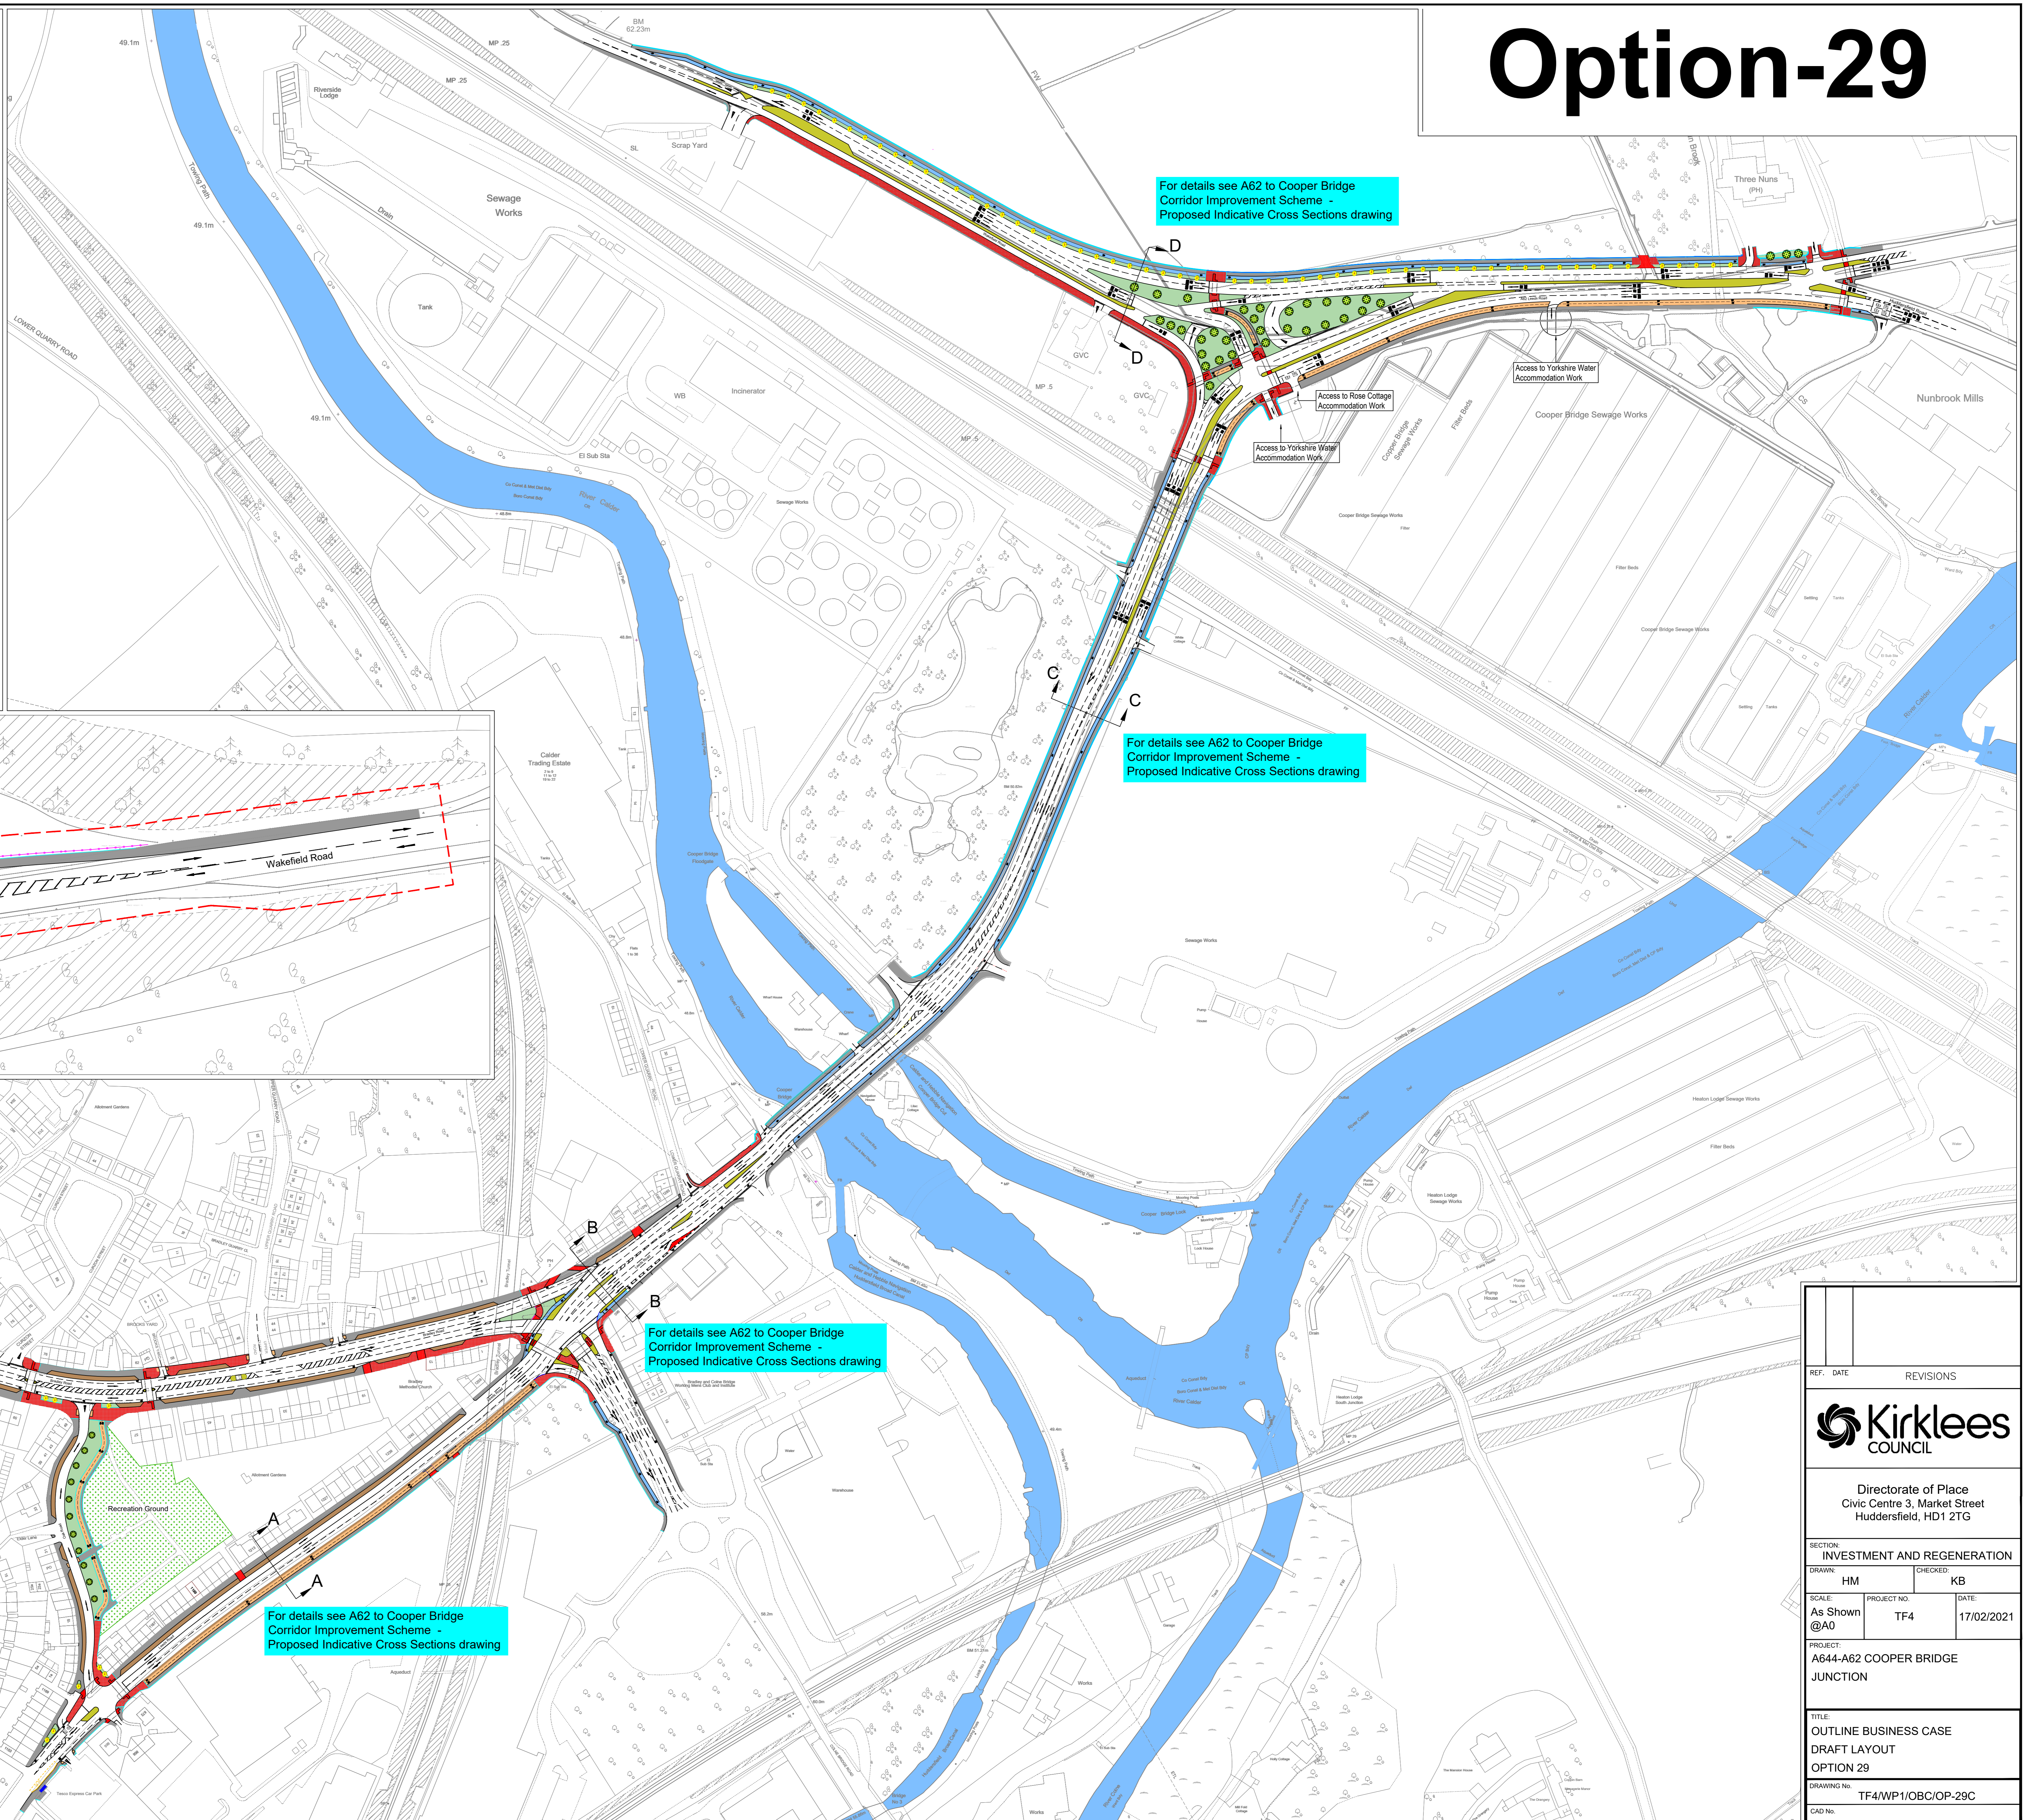

Wakefield Road Improvements on the approach to Junction 25

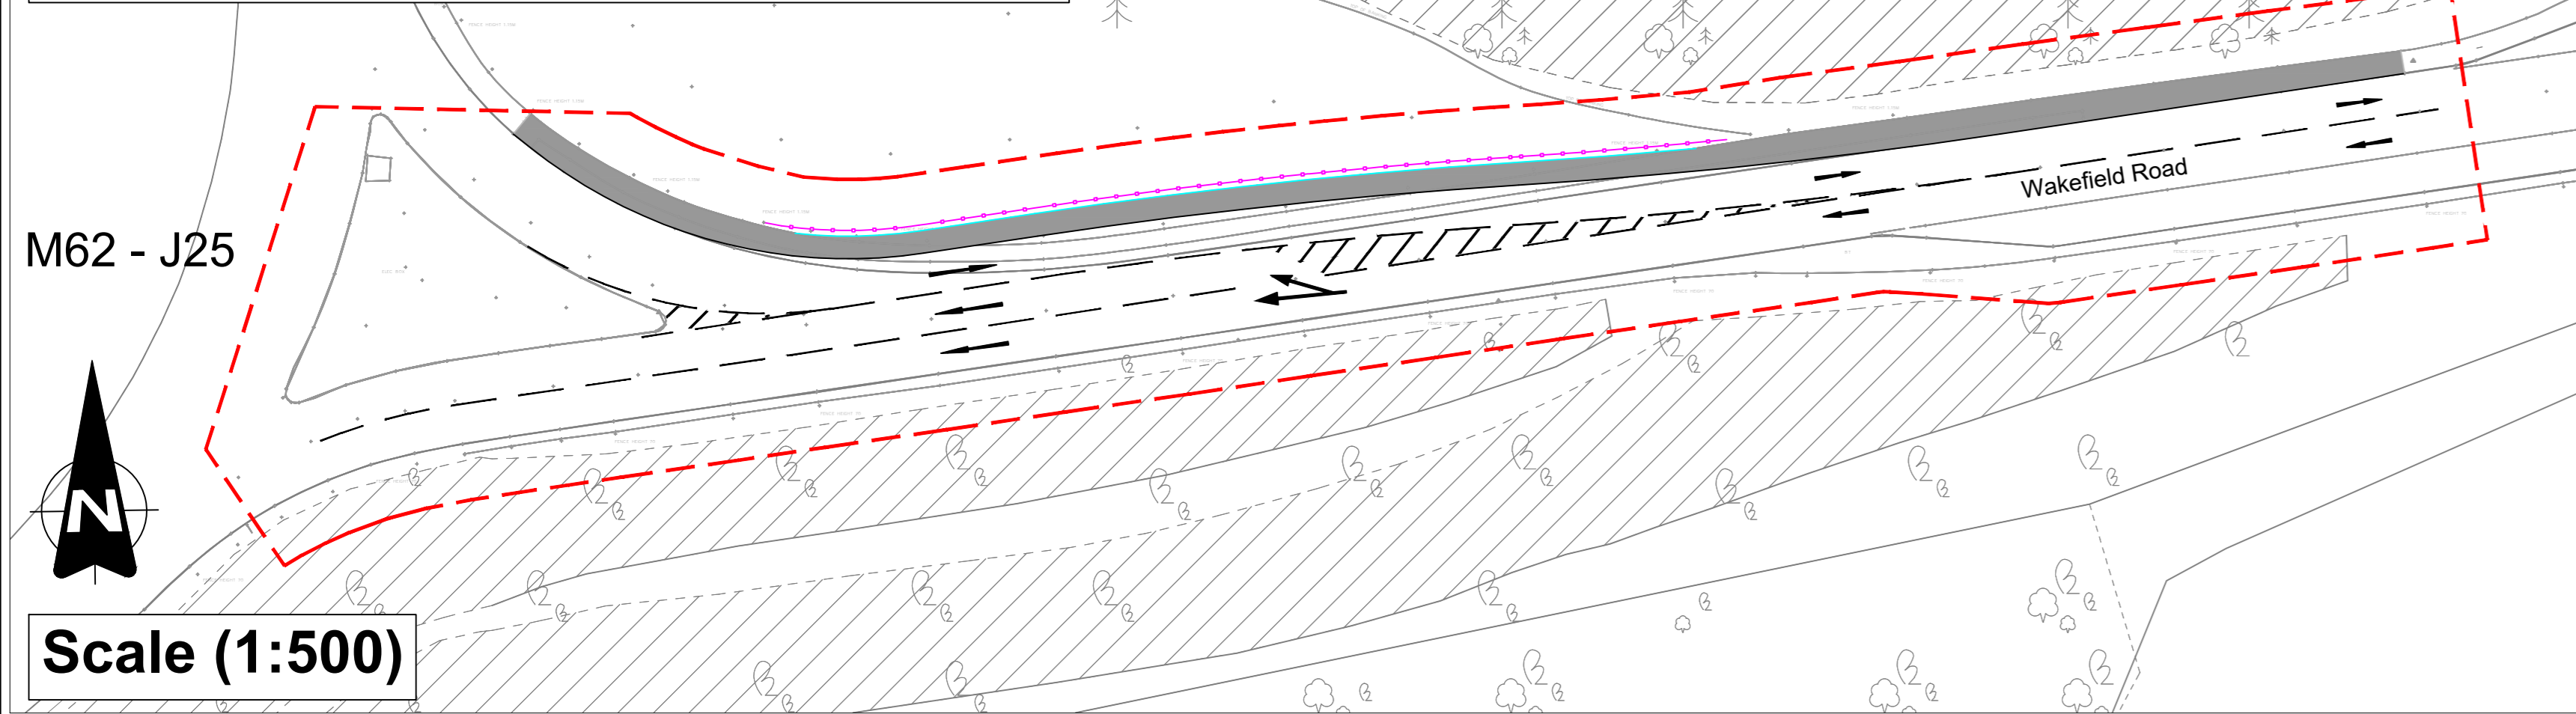

Scale (1:500)


Scale (1:500)

For details see A62 to Cooper Bridge Corridor Improvement Scheme - Proposed Indicative Cross Sections drawing

For details see A62 to Cooper Bridge Corridor Improvement Scheme - Proposed Indicative Cross Sections drawing

For details see A62 to Cooper Bridge Corridor Improvement Scheme - Proposed Indicative Cross Sections drawing

For details see A62 to Cooper Bridge Corridor Improvement Scheme - Proposed Indicative Cross Sections drawing

REF.	DATE	REVISIONS
		
Directorate of Place Civic Centre 3, Market Street Huddersfield, HD1 2TG		
SECTION: INVESTMENT AND REGENERATION		
DRAWN: HM	CHECKED: KB	
SCALE: As Shown @A0	PROJECT NO: TF4	DATE: 17/02/2021
PROJECT: A644-A62 COOPER BRIDGE JUNCTION		
TITLE: OUTLINE BUSINESS CASE DRAFT LAYOUT OPTION 29		
DRAWING No: TF4/WP1/OBC/OP-29C		
CAD No:		