


Option-30

KEY

-  Existing highway boundary
-  Proposed Kerb
-  Proposed edging
-  New / improved footways or Resurfaced footways
-  Proposed block paving area
-  Existing & Proposed Parking Bay
-  New segregated two way cycle lane
-  New segregated one way cycle lane
-  New one way cycle crossing lane
-  New / improved footways to provide shared space for pedestrians and cyclists
-  New advisory cycle lane
-  Proposed vehicular crossing
-  Island/central reservation to keep traffic separated and allow pedestrians to cross the road safely
-  New soft landscaping (indicative)
-  New trees (indicative)
-  New signal controlled pedestrian crossing - toucan (pedestrian and cycle) crossing with pedestrian island
-  New signal controlled pedestrian crossing - toucan (pedestrian and cycle) crossing
-  New uncontrolled pedestrian crossing with pedestrian island
-  New uncontrolled pedestrian crossing
-  Proposed Stone Boundary/Retaining Wall

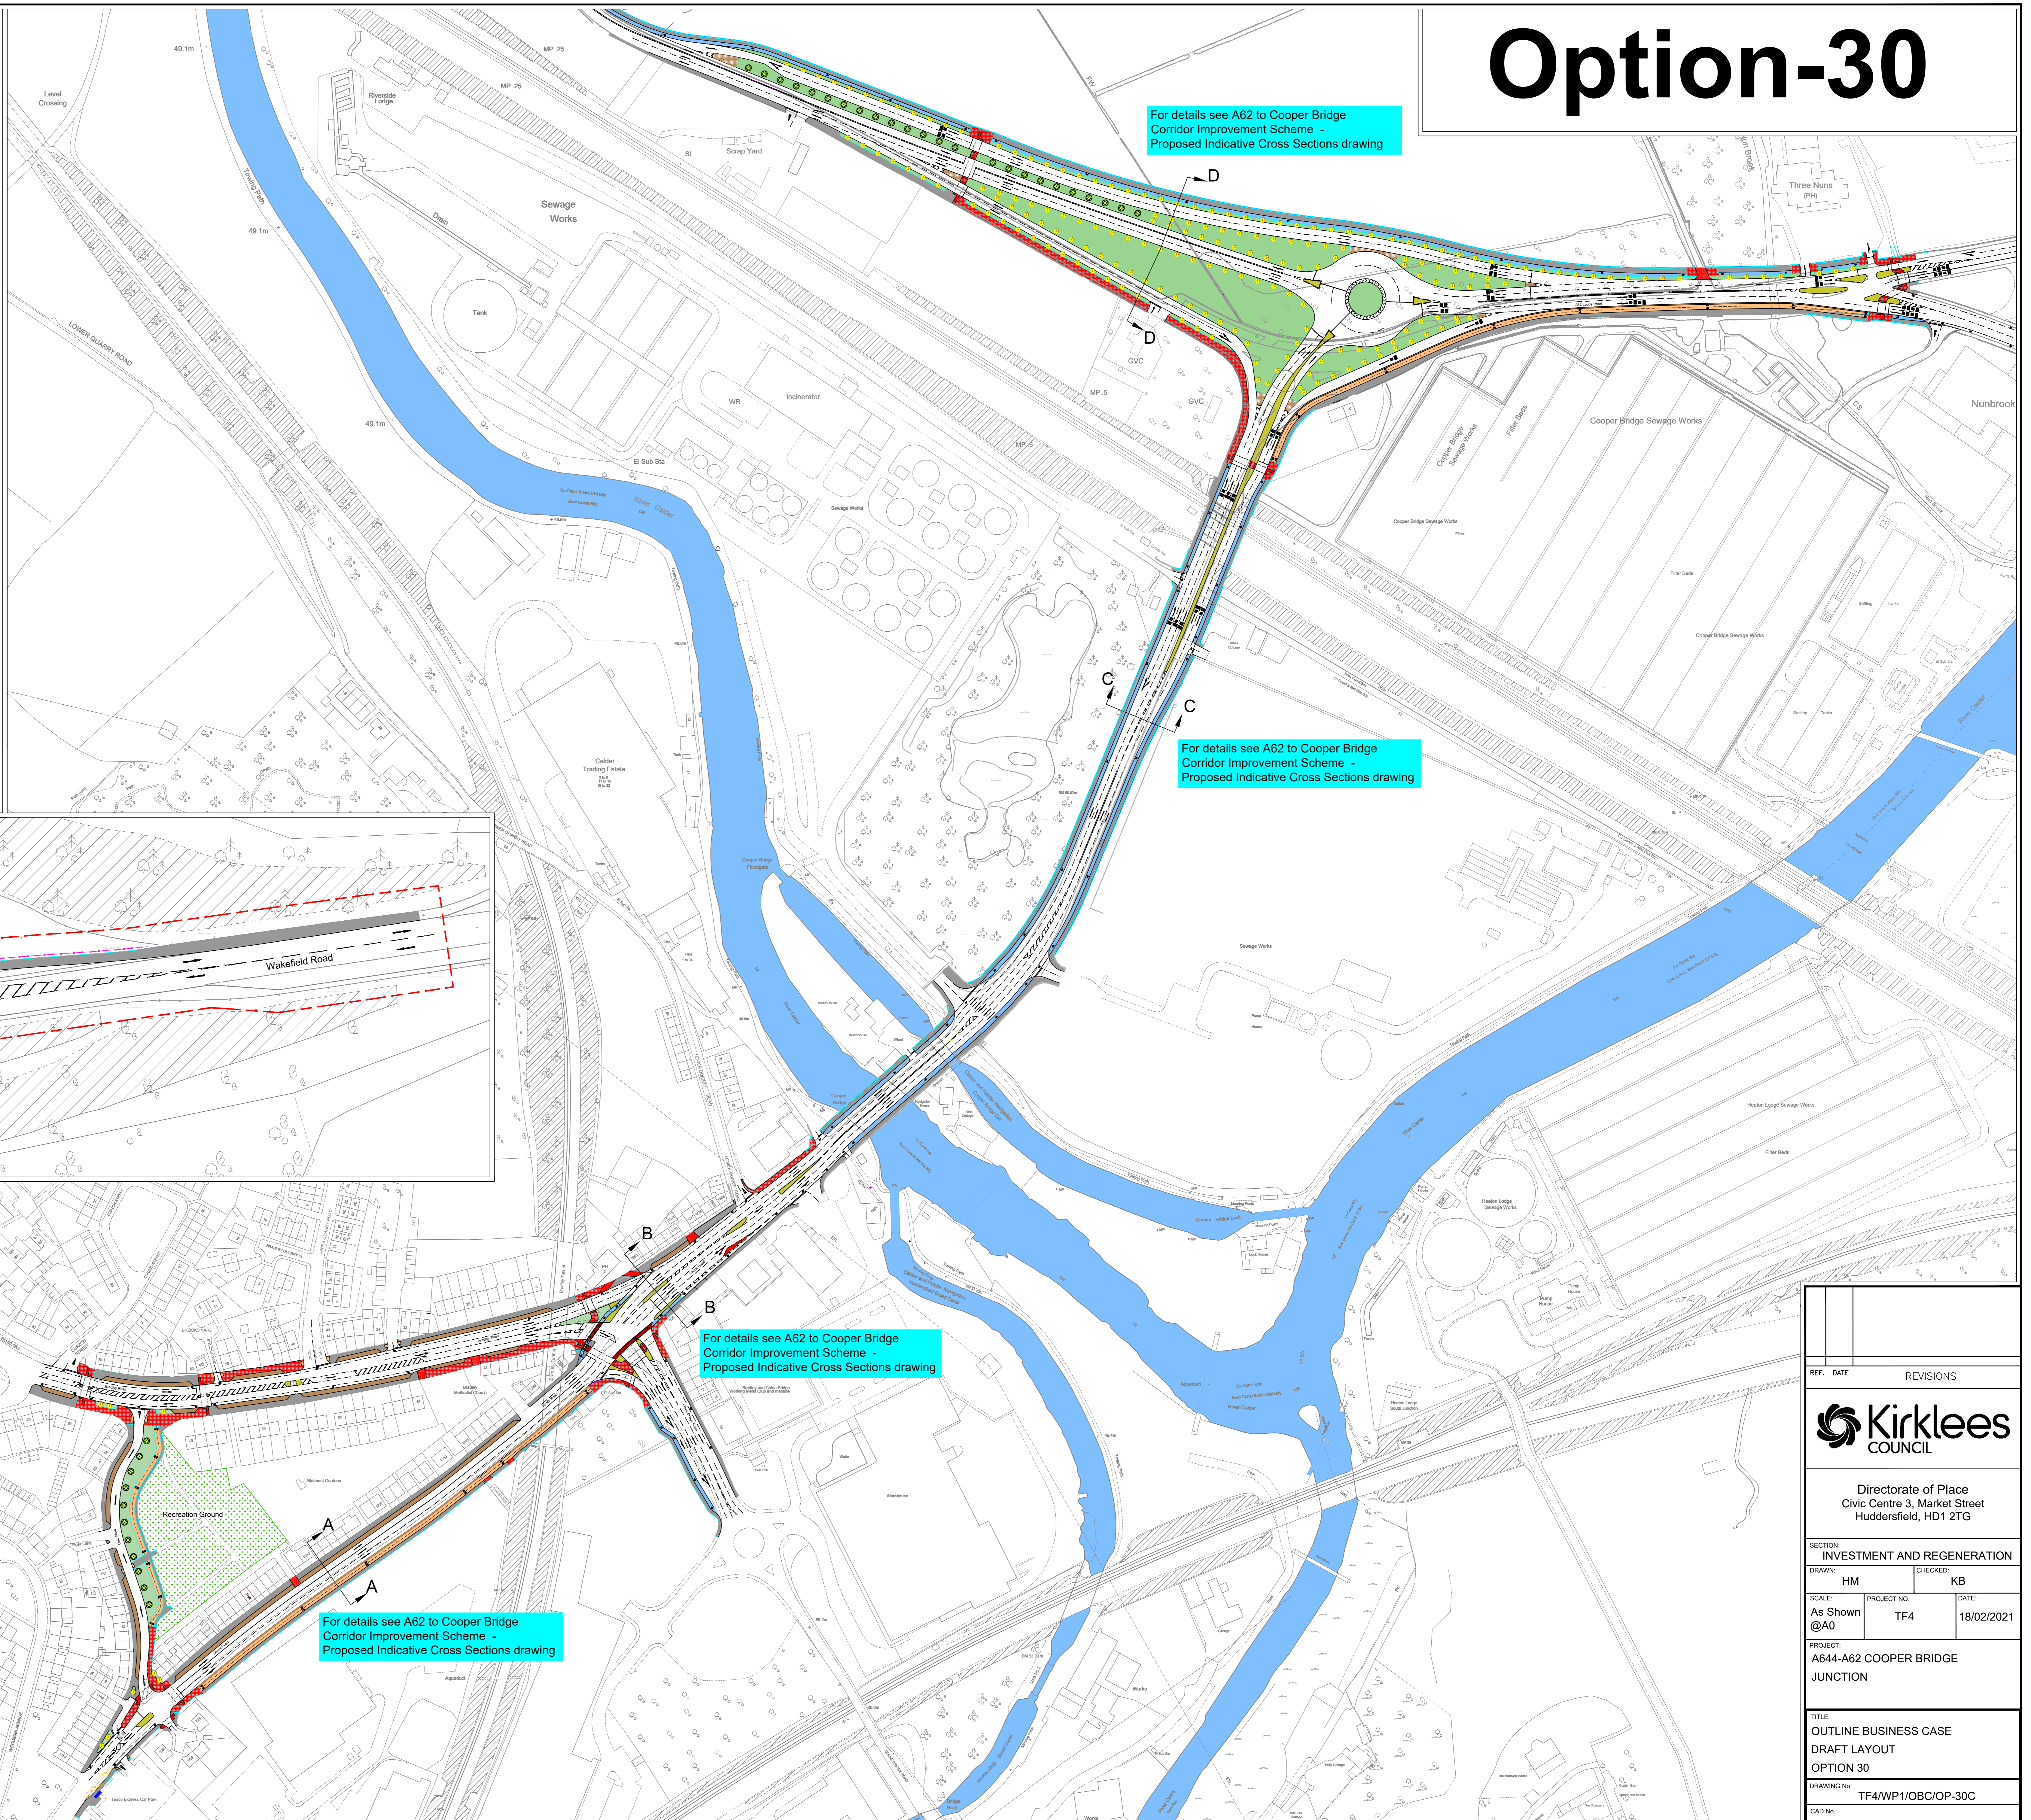


For details see A62 to Cooper Bridge Corridor Improvement Scheme - Proposed Indicative Cross Sections drawing

For details see A62 to Cooper Bridge Corridor Improvement Scheme - Proposed Indicative Cross Sections drawing

For details see A62 to Cooper Bridge Corridor Improvement Scheme - Proposed Indicative Cross Sections drawing

For details see A62 to Cooper Bridge Corridor Improvement Scheme - Proposed Indicative Cross Sections drawing

Wakefield Road Improvements on the approach to Junction 25

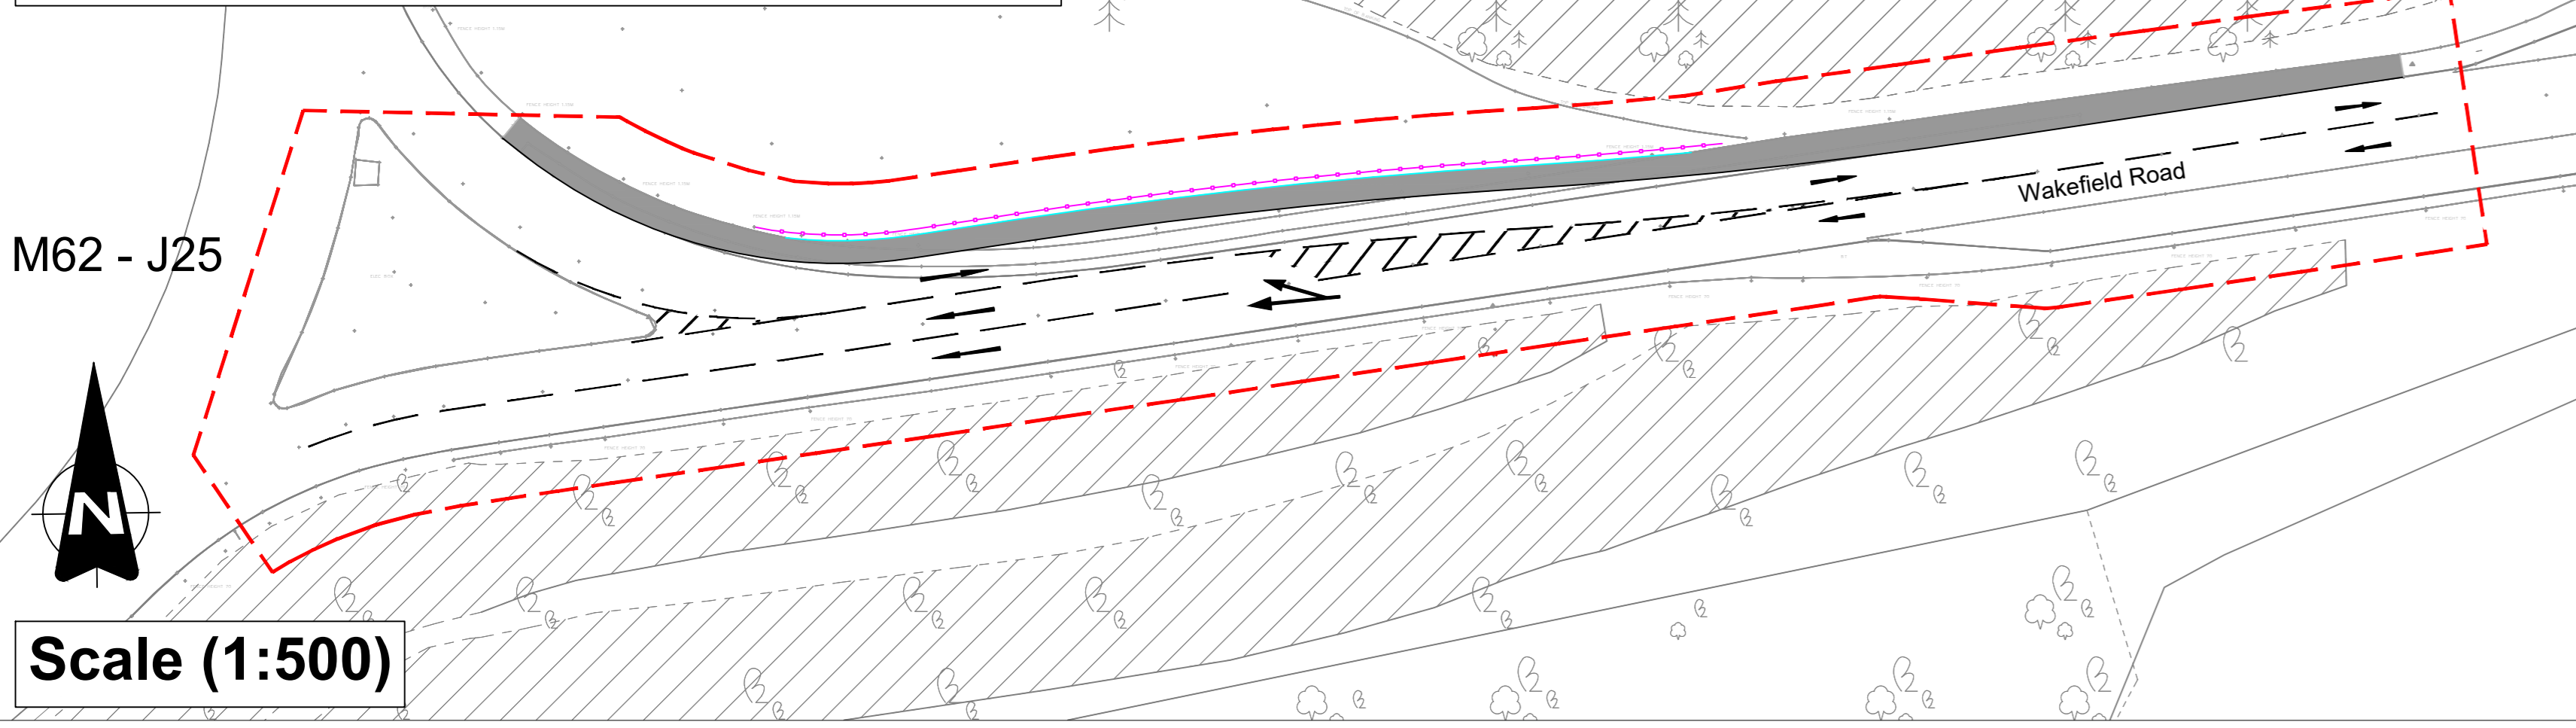

Scale (1:500)



Scale (1:1500)

REF. DATE REVISIONS



Directorate of Place
Civic Centre 3, Market Street
Huddersfield, HD1 2TG

SECTION: INVESTMENT AND REGENERATION

DRAWN: HM CHECKED: KB

SCALE: As Shown @A0 PROJECT NO: TF4 DATE: 18/02/2021

PROJECT: A644-A62 COOPER BRIDGE JUNCTION

TITLE: OUTLINE BUSINESS CASE DRAFT LAYOUT OPTION 30

DRAWING No: TF4/WP1/OBC/OP-30C

CAD No: