


KEY

-  Proposed 125mm kerbs
-  Proposed 25mm kerbs
-  Proposed flush kerbs
-  Proposed concrete channel
-  Redundant kerbline to be removed
-  Footway Works - existing areas re-graded, and new areas
-  Tactile paving at pedestrian crossings
-  Carriageway works - existing reinstatement, and new road humps
-  Proposed buff high friction surfacing
-  Proposed bollard/post locations
-  Existing bollards to be removed
-  Prohibition of Waiting at Any Time (Existing)
-  Prohibition of Waiting at Any Time (Proposed)
-  Prohibition of Loading at Any Time (Proposed)
-  Proposed white road markings
-  Existing, refreshed white road markings

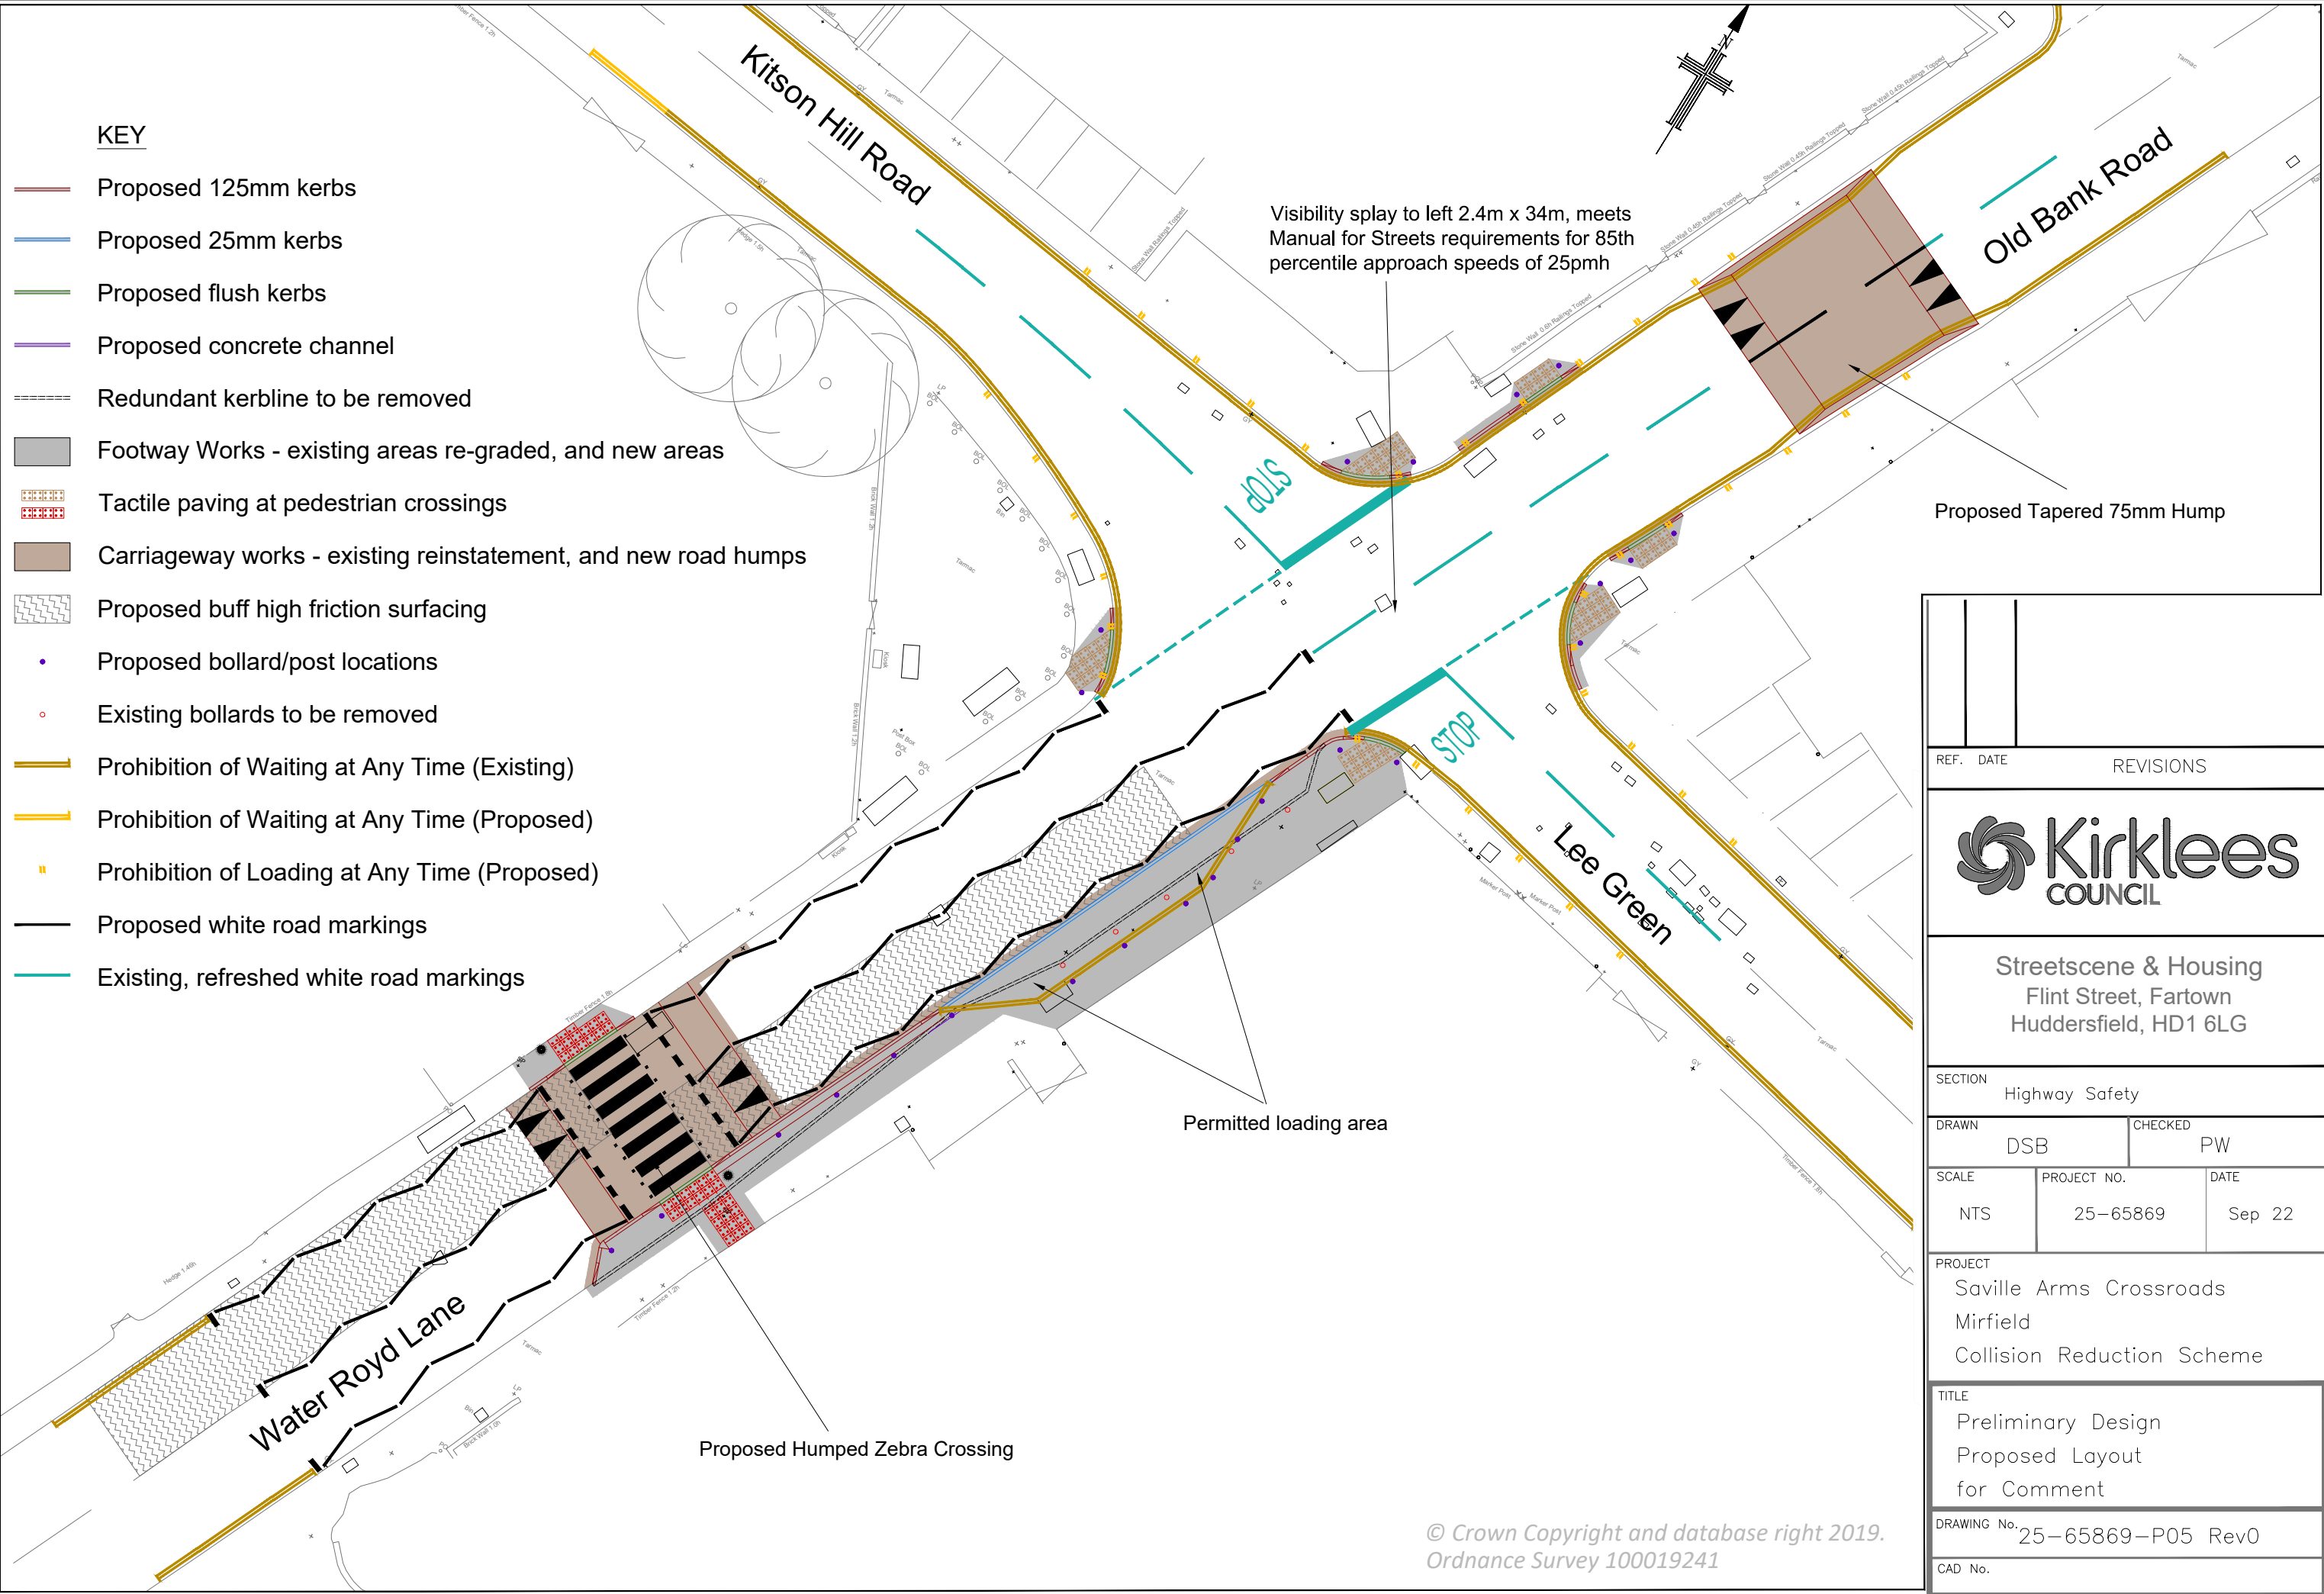

REF.	DATE	REVISIONS
		
Streetscene & Housing Flint Street, Fartown Huddersfield, HD1 6LG		
SECTION	Highway Safety	
DRAWN	DSB	CHECKED PW
SCALE	PROJECT NO.	DATE
NTS	25-65869	Sep 22
PROJECT	Saville Arms Crossroads Mirfield Collision Reduction Scheme	
TITLE	Preliminary Design Proposed Layout for Comment	
DRAWING No.	25-65869-P05 Rev0	
CAD No.		