

Proposed diversion of public footpaths Spenborough 24 (part) and Spenborough 42 (part) at land at Whitechapel Road, Cleckheaton. Town & Country Planning Act 1990, section 257

A-B-C Public footpath to be stopped up (24)

C-D Public footpath to be stopped up (42)


A-E-F-G-H-J-D Public footpath to be created (42)

G-L-M-D Public footpath to be created (42)

J-K Public footpath to be created to adjacent land (42)

Unaffected public footpaths

Spen Valley Greenway

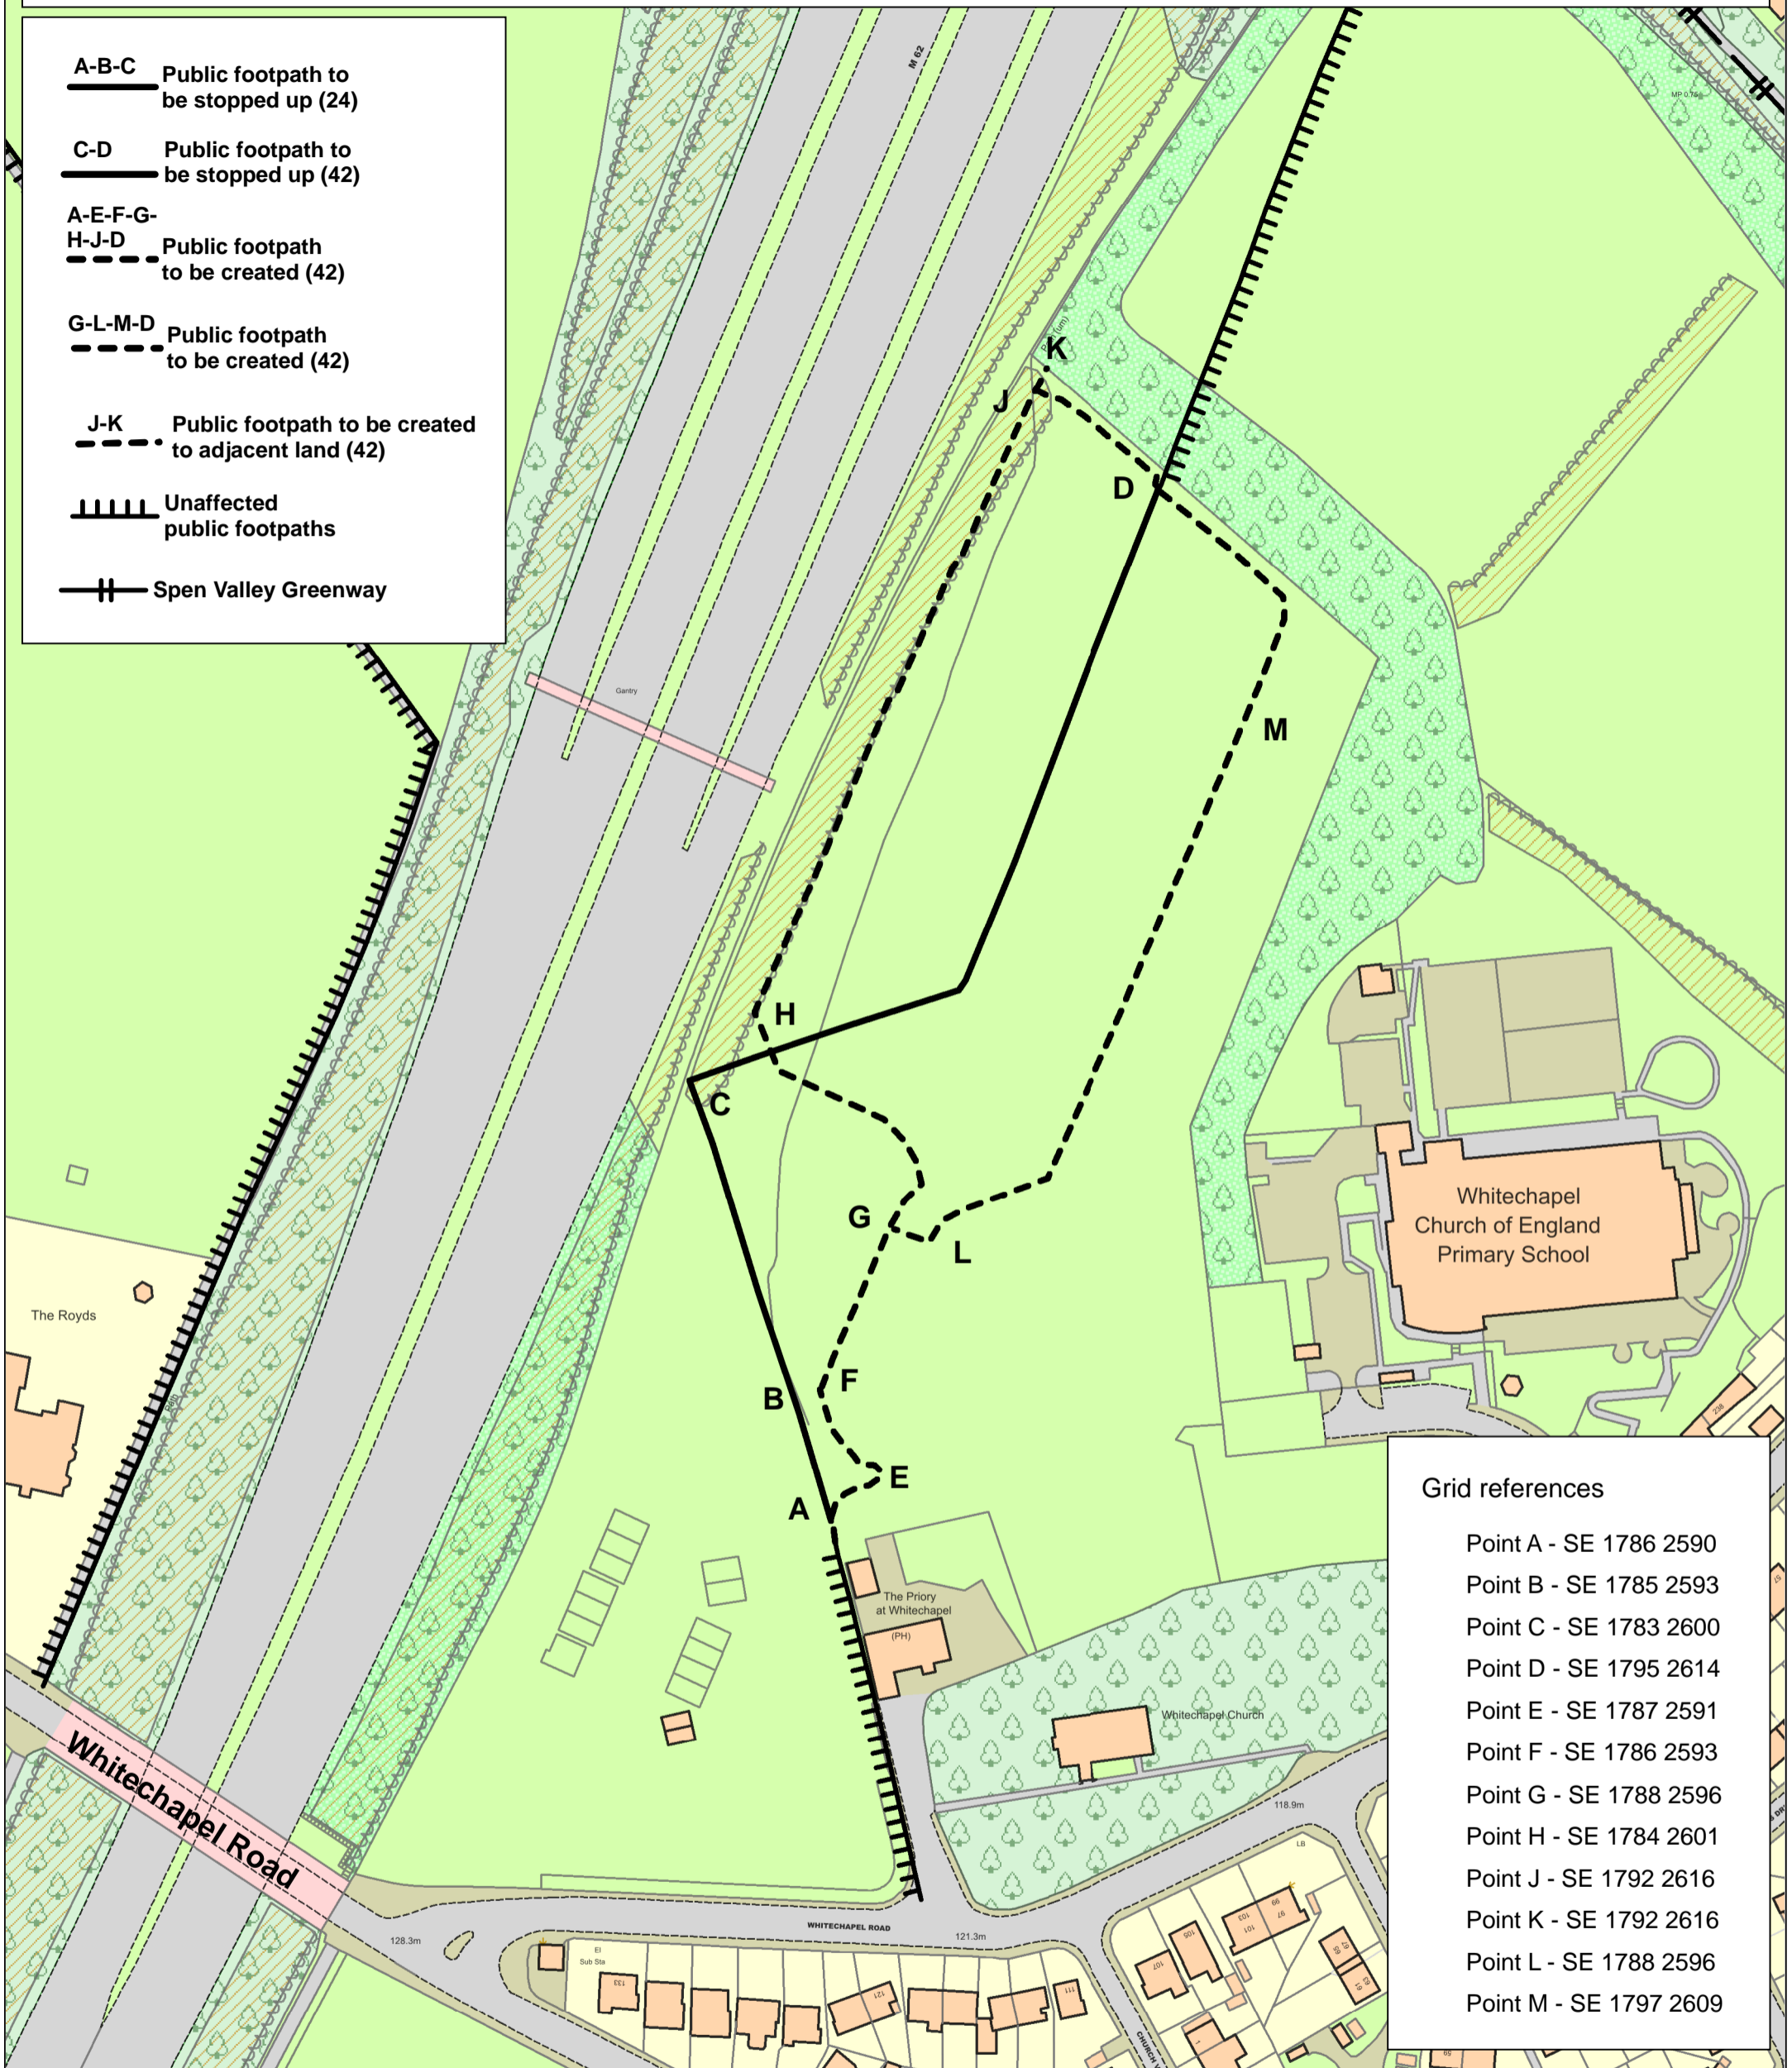

Grid references

- Point A - SE 1786 2590
- Point B - SE 1785 2593
- Point C - SE 1783 2600
- Point D - SE 1795 2614
- Point E - SE 1787 2591
- Point F - SE 1786 2593
- Point G - SE 1788 2596
- Point H - SE 1784 2601
- Point J - SE 1792 2616
- Point K - SE 1792 2616
- Point L - SE 1788 2596
- Point M - SE 1797 2609



Public Rights of Way

Plan 1 - proposed diversion - Whitechapel Road

Date: 20/01/2023

Scale: 1:1500

Filename:

