


•NORTH & EAST ELEVATIONS

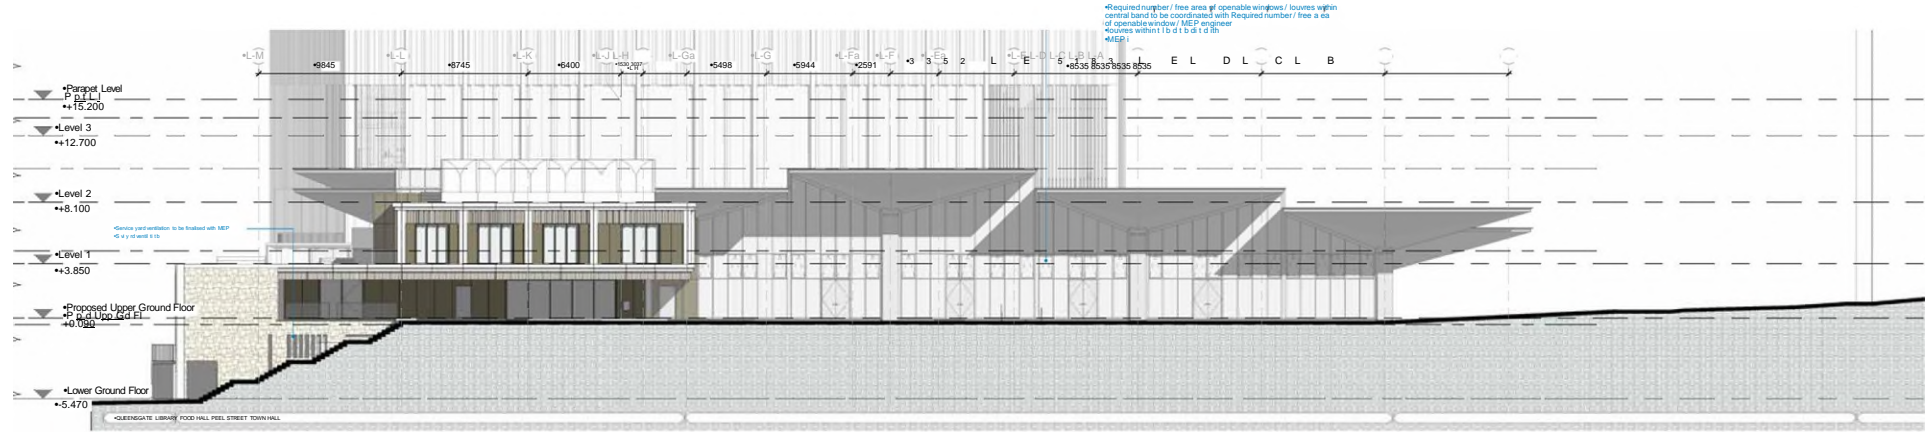


•NORTH ELEVATION
•GA Elevation
•N




•EAST ELEVATION
•GA Elevation
•E


•SOUTH & WEST ELEVATIONS

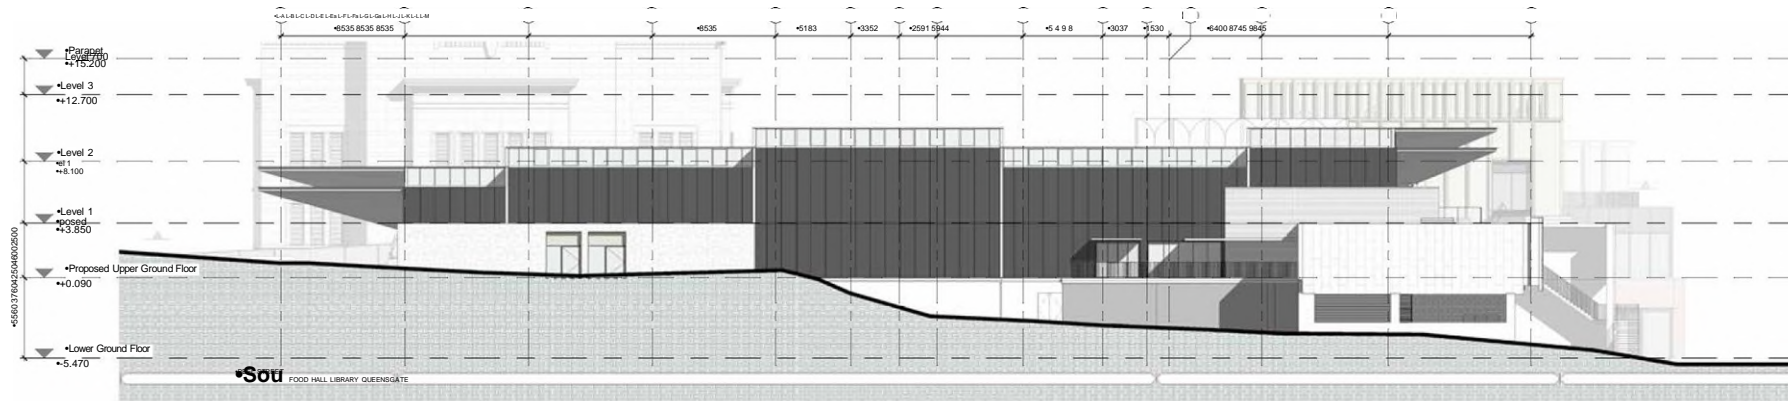

•SOUTH ELEVATION

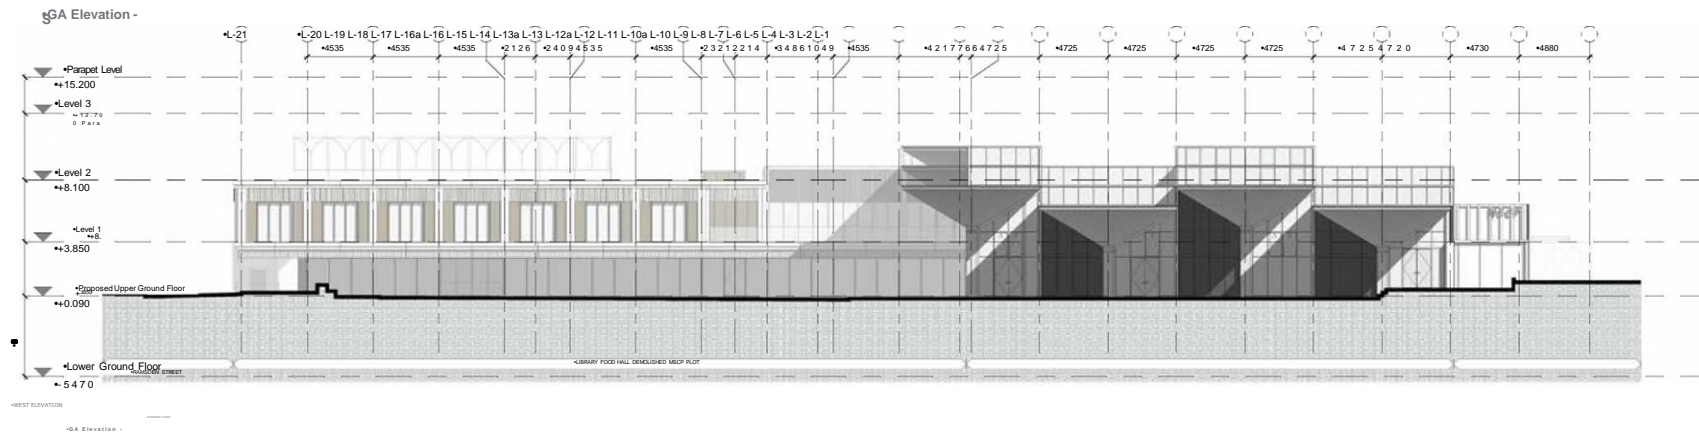

•VISUALISATIONS // LIBRARY VIEW

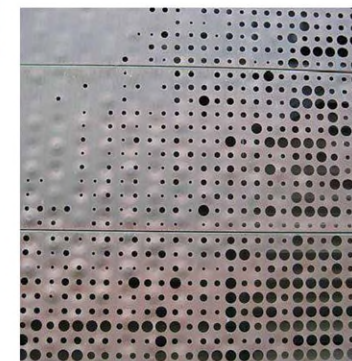

•VISUALISATIONS // FOOD HALL VIEWS



•VISUALISATIONS // FOOD HALL INTERIOR VIEW

