



Option-36B

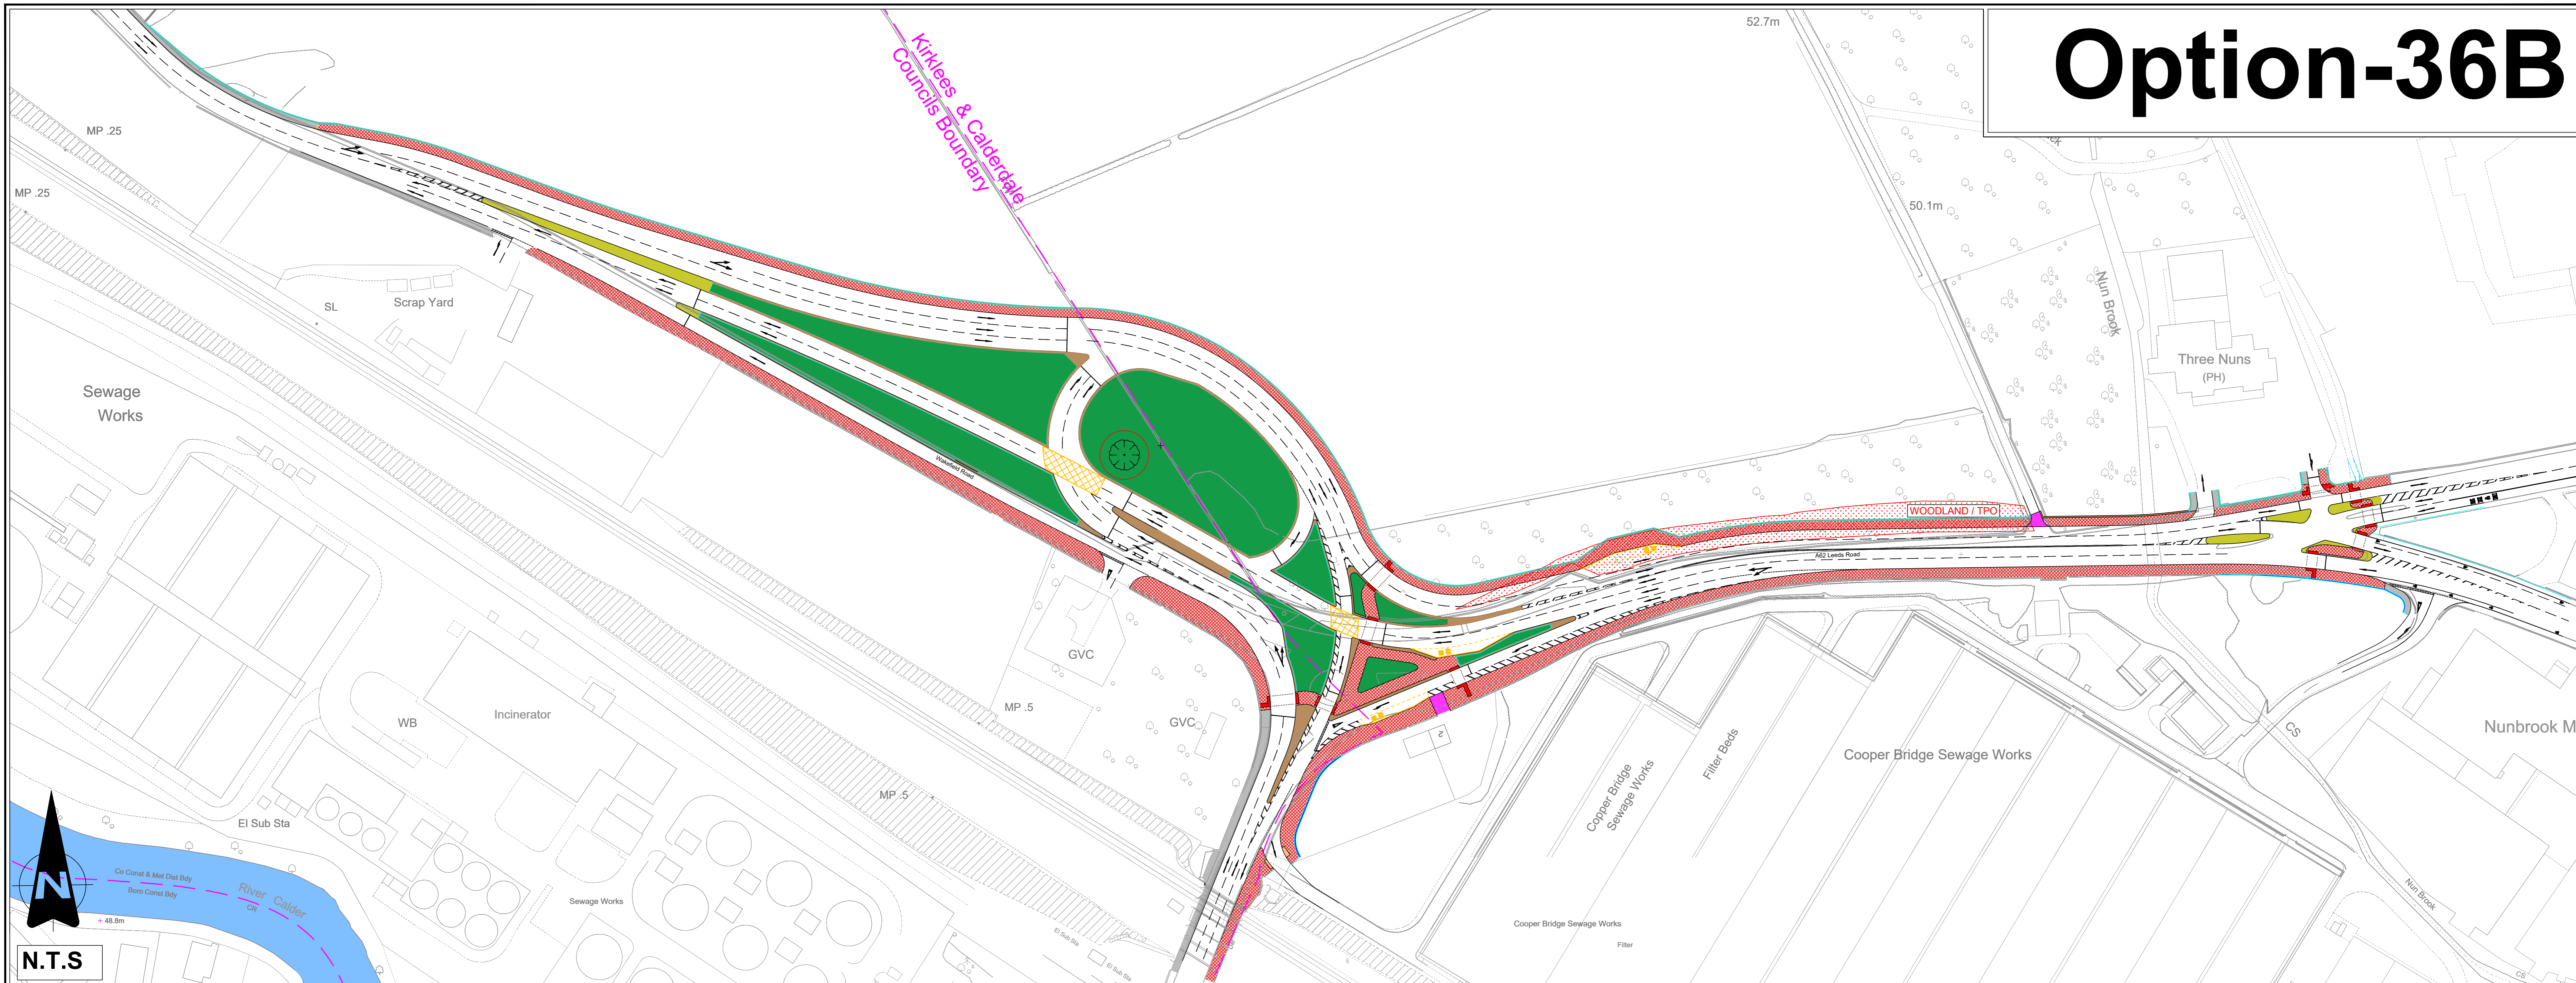

KEY

- Proposed Kerb**
- Proposed edging**
- New / improved footways or Resurfaced footways**
- Proposed block paving area**
- New / improved footways to provide shared space for pedestrians and cyclists**
- New advisory cycle lane**
- Proposed vehicular crossing**
- Island/central reservation to keep traffic separated and allow pedestrians to cross the road safely**
- New soft landscaping (indicative)**
- New trees (indicative)**
- New signal controlled pedestrian crossing - toucan (pedestrian and cycle) crossing with pedestrian island**
- New signal controlled pedestrian crossing - toucan (pedestrian and cycle) crossing**
- New uncontrolled pedestrian crossing**
- Proposed Stone Boundary/Retaining Wall**
- Proposed Stone Retaining Wall**

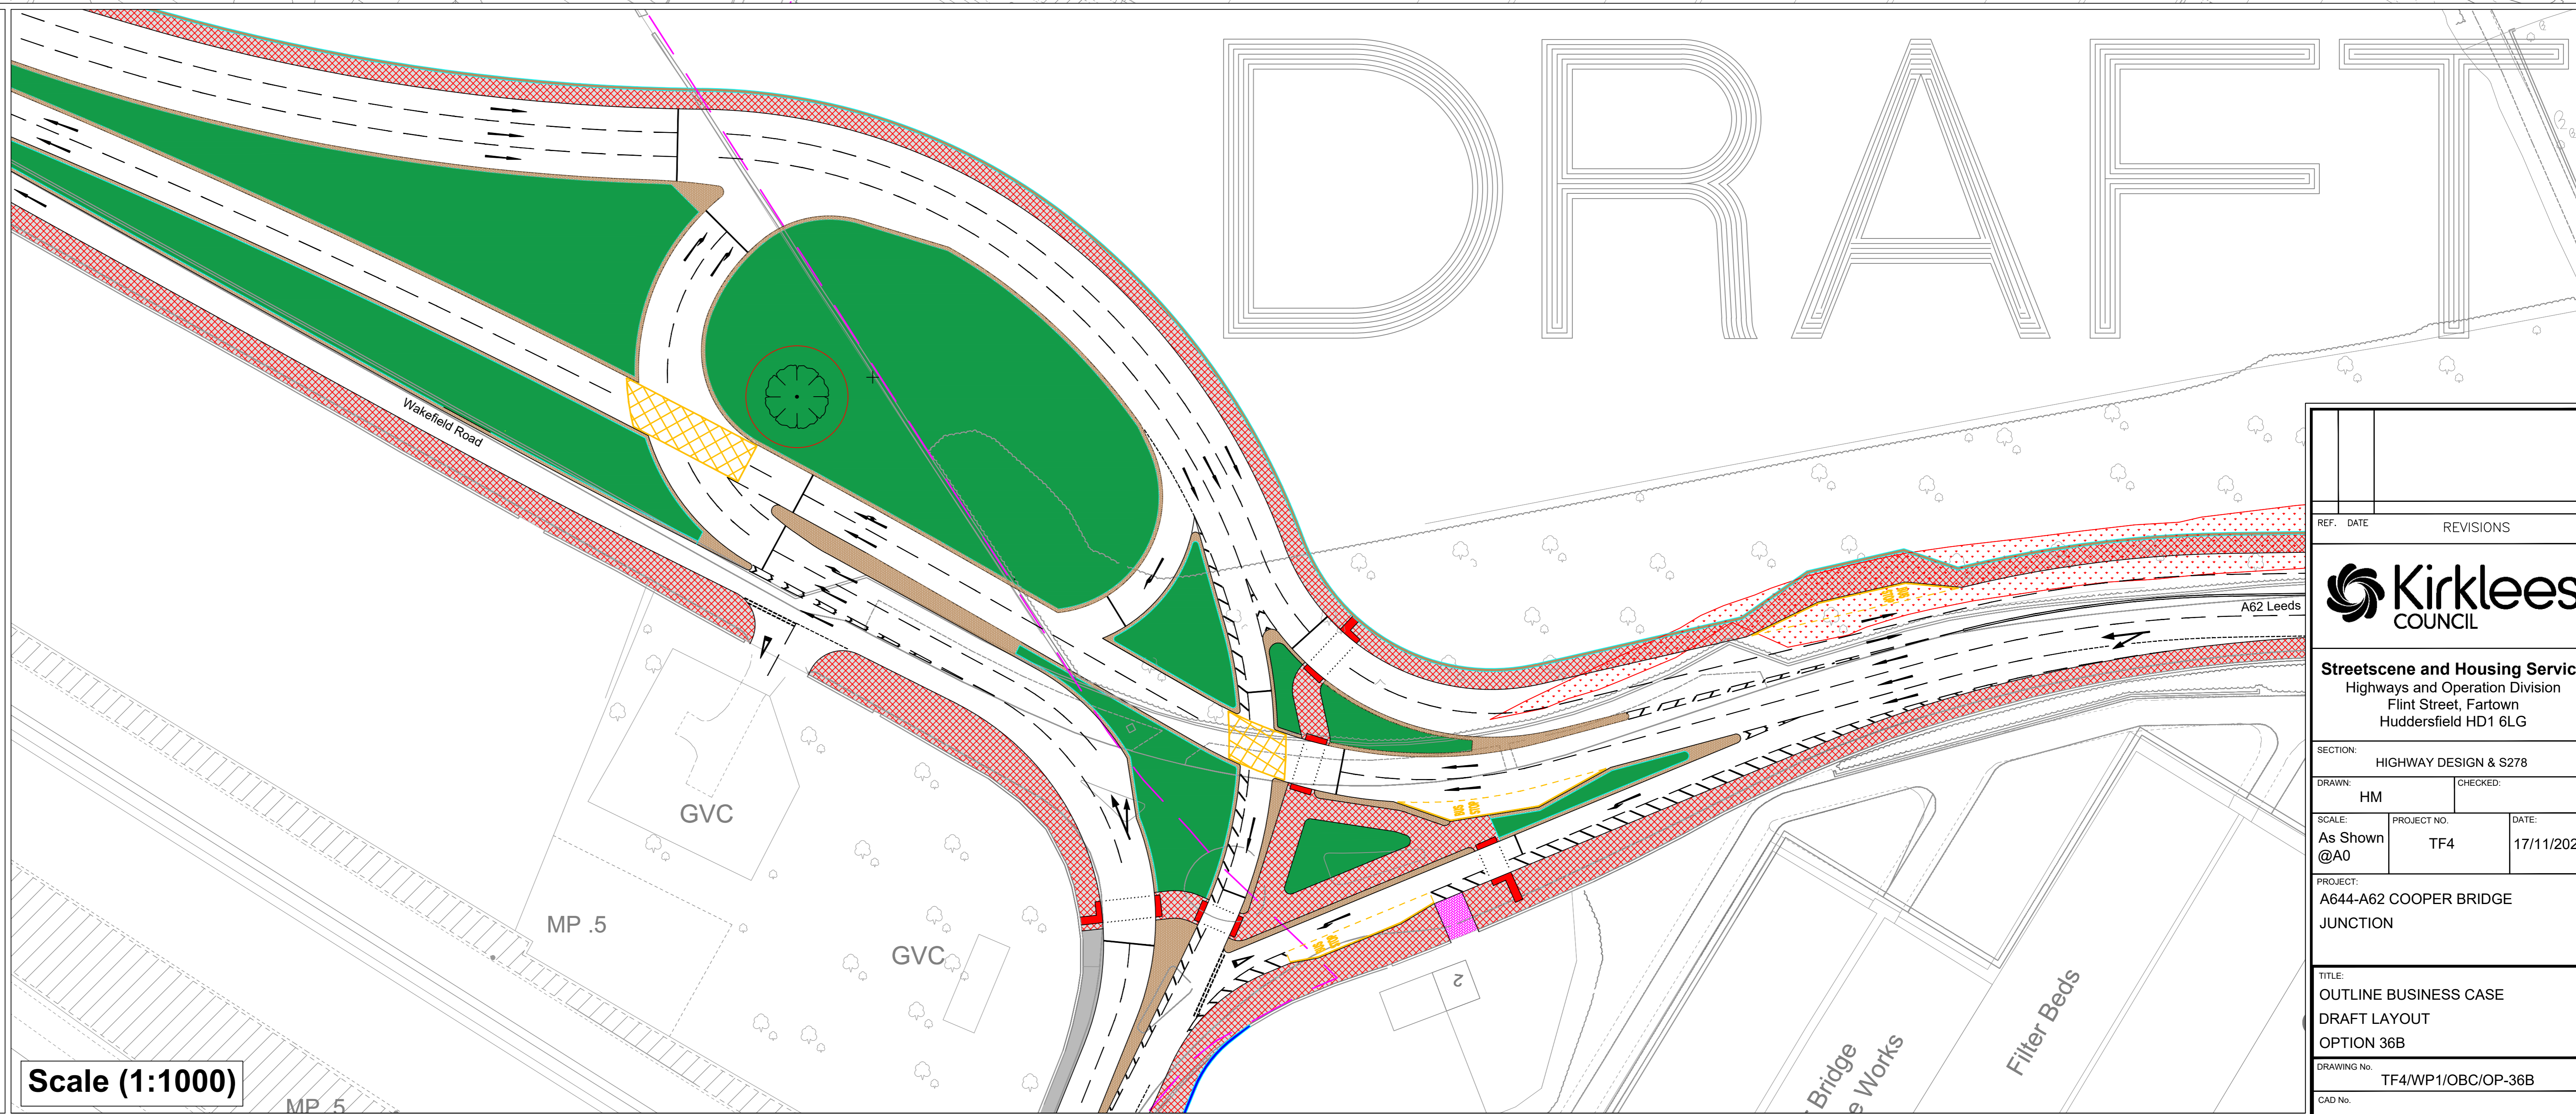

REF.	DATE	REVISIONS
Streetscene and Housing Service Highways and Operation Division Flint Street, Fartown Huddersfield HD1 6LG		
SECTION: HIGHWAY DESIGN & S278		
DRAWN: HM	CHECKED:	
SCALE: As Shown @A0	PROJECT NO: TF4	DATE: 17/11/2023
PROJECT: A644-A62 COOPER BRIDGE JUNCTION		
TITLE: OUTLINE BUSINESS CASE DRAFT LAYOUT OPTION 36B		
DRAWING No: TF4/WP1/OBC/OP-36B		
CAD No:		