


(AMENDMENT NO. 06) ORDER 2025 - BRADFORD ROAD, CLECKHEATON; BRADFORD ROAD, OAKENSHAW; AND HALIFAX ROAD, DEWSBURY

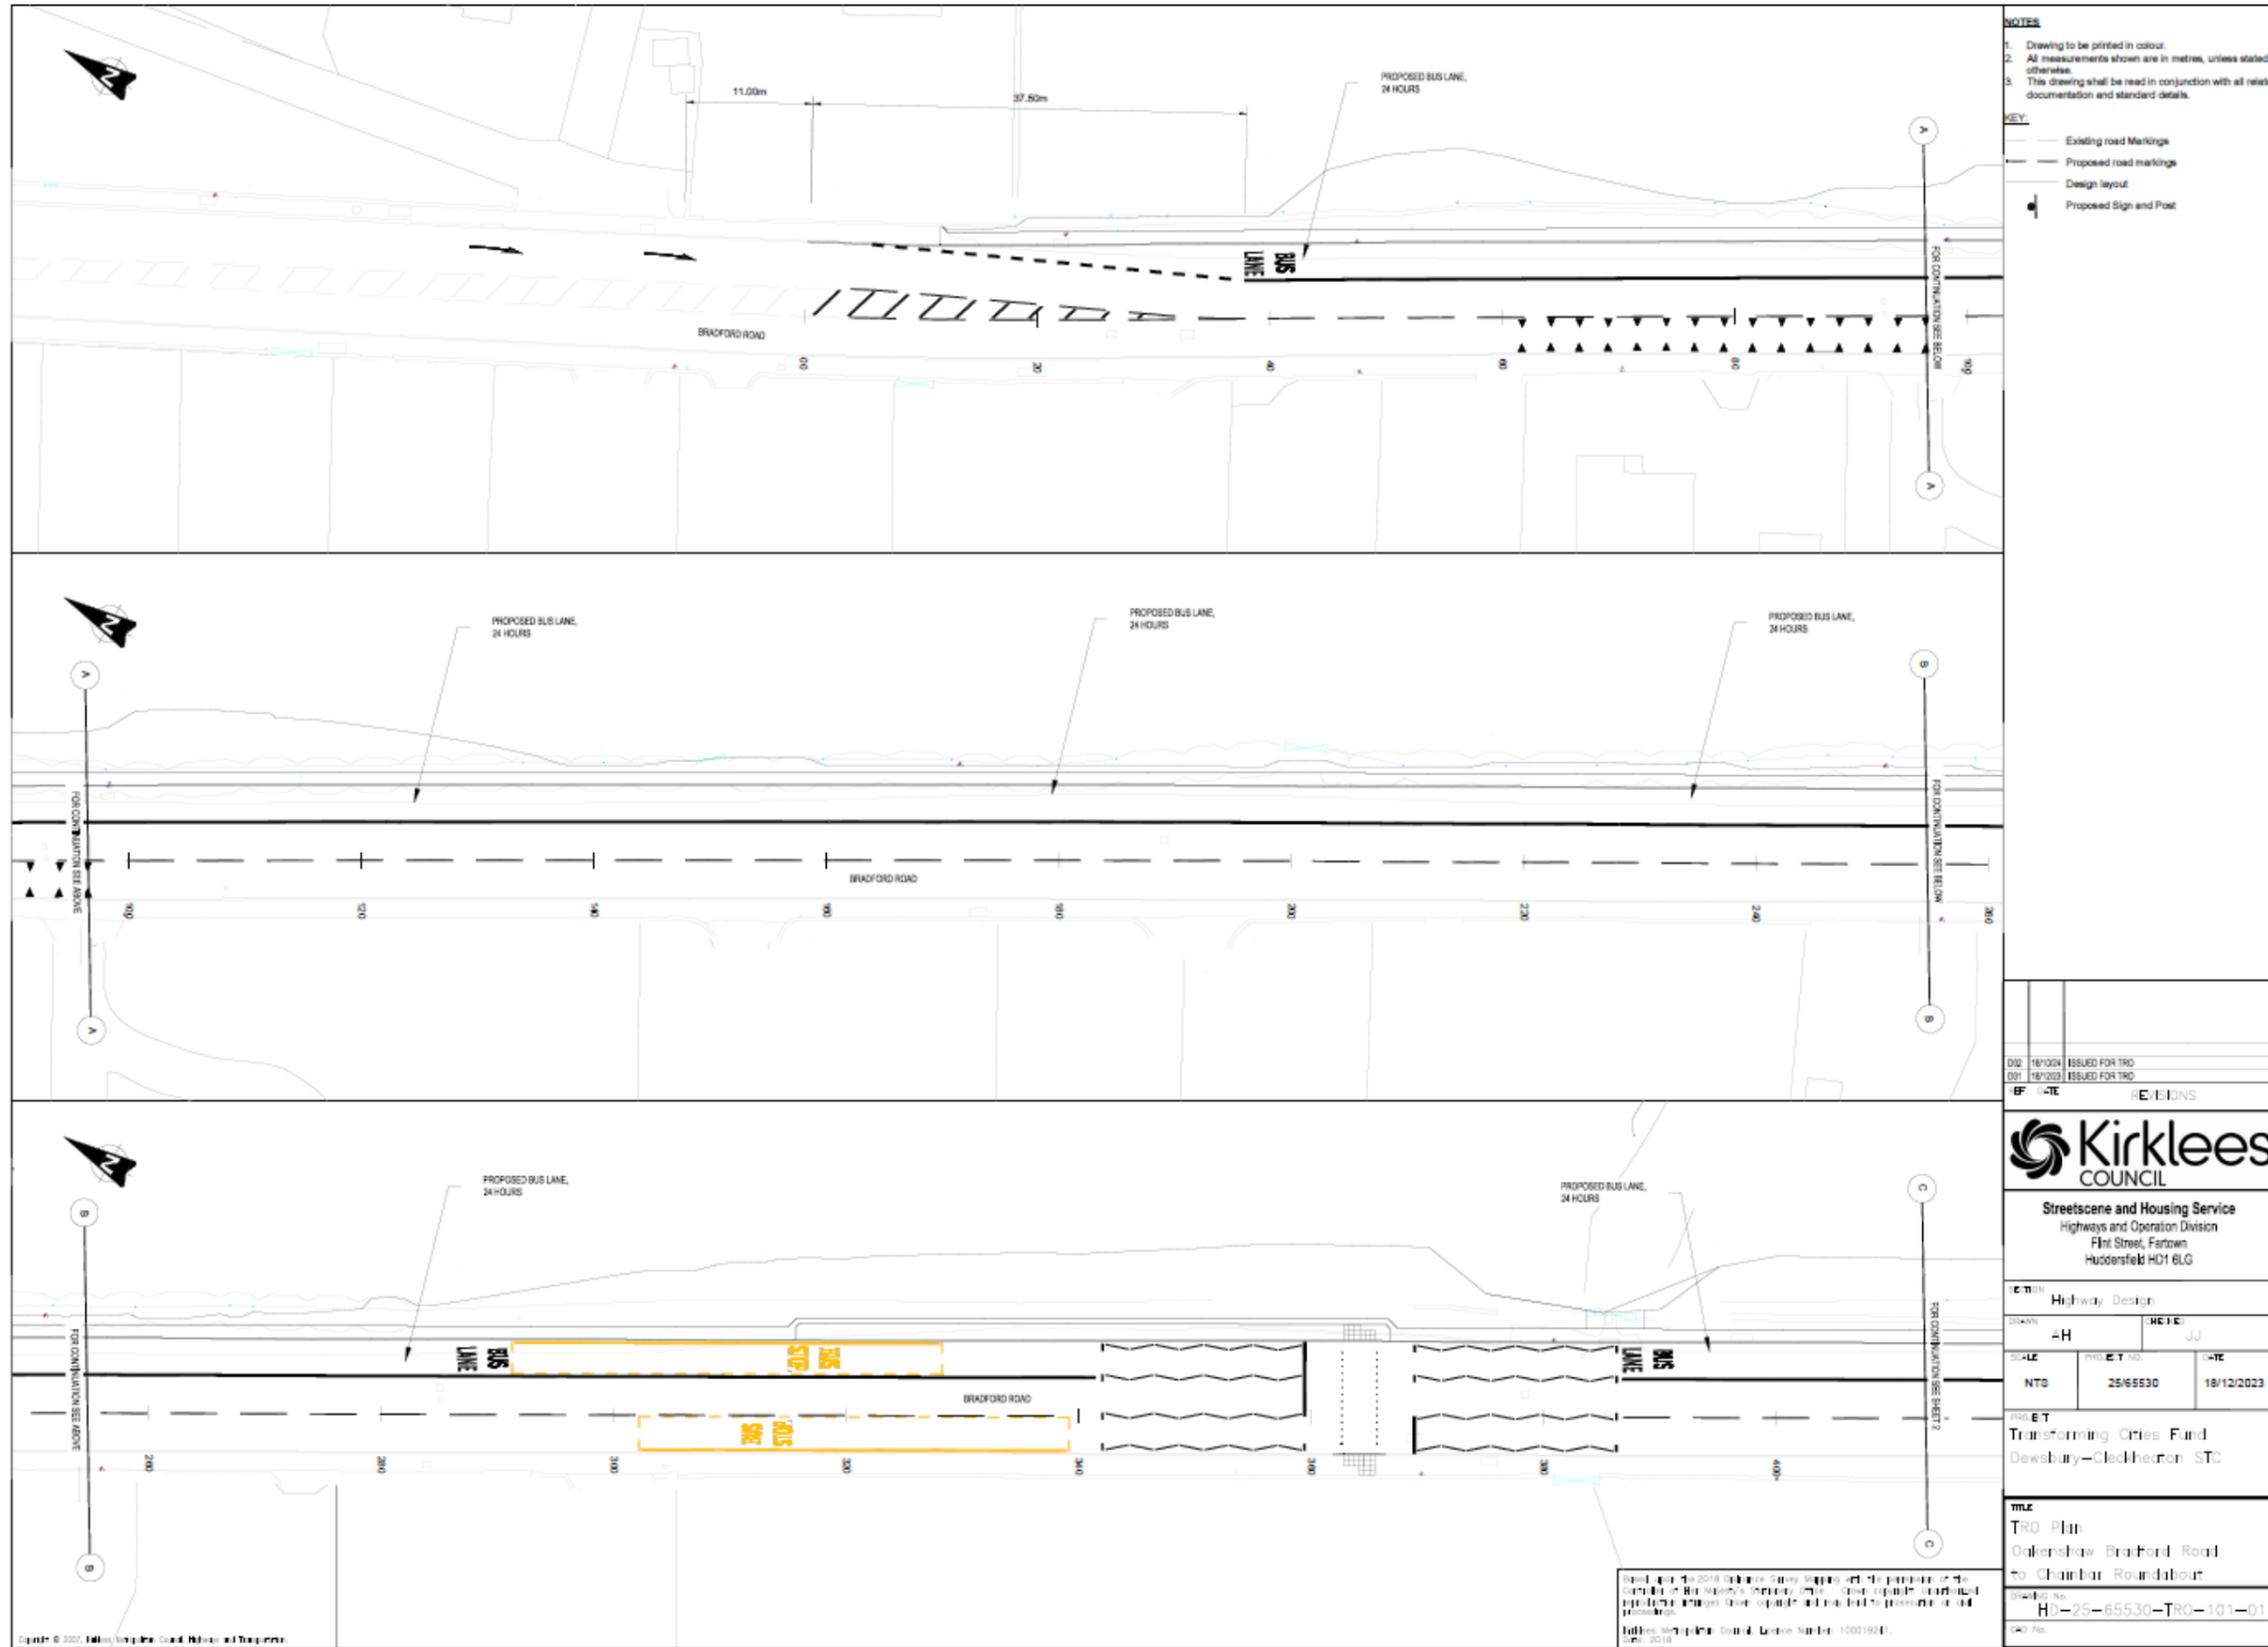

DATE 18/12/2024 ISSUED FOR TRO  
 DATE 18/12/2023 ISSUED FOR TRO

EF -TC HE/ED/NS

**Kirklees COUNCIL**

Streetscene and Housing Service  
 Highways and Operation Division  
 Huddersfield HD1 6LG

Highway Design  
 DRAWN: AH CHECKED: JJ

SCALE: NTS PROJECT NO: 25/65530 DATE: 18/12/2023


TRANSFORMING CITIES FUND  
 Dewsbury-Cleckheaton STC

TITLE  
 TRO Plan  
 Oakenshaw Bradford Road  
 to Chainbar Roundabout


DRAWING NO:  
 HD-25-65530-TRO-101-01  



 Date: 2018

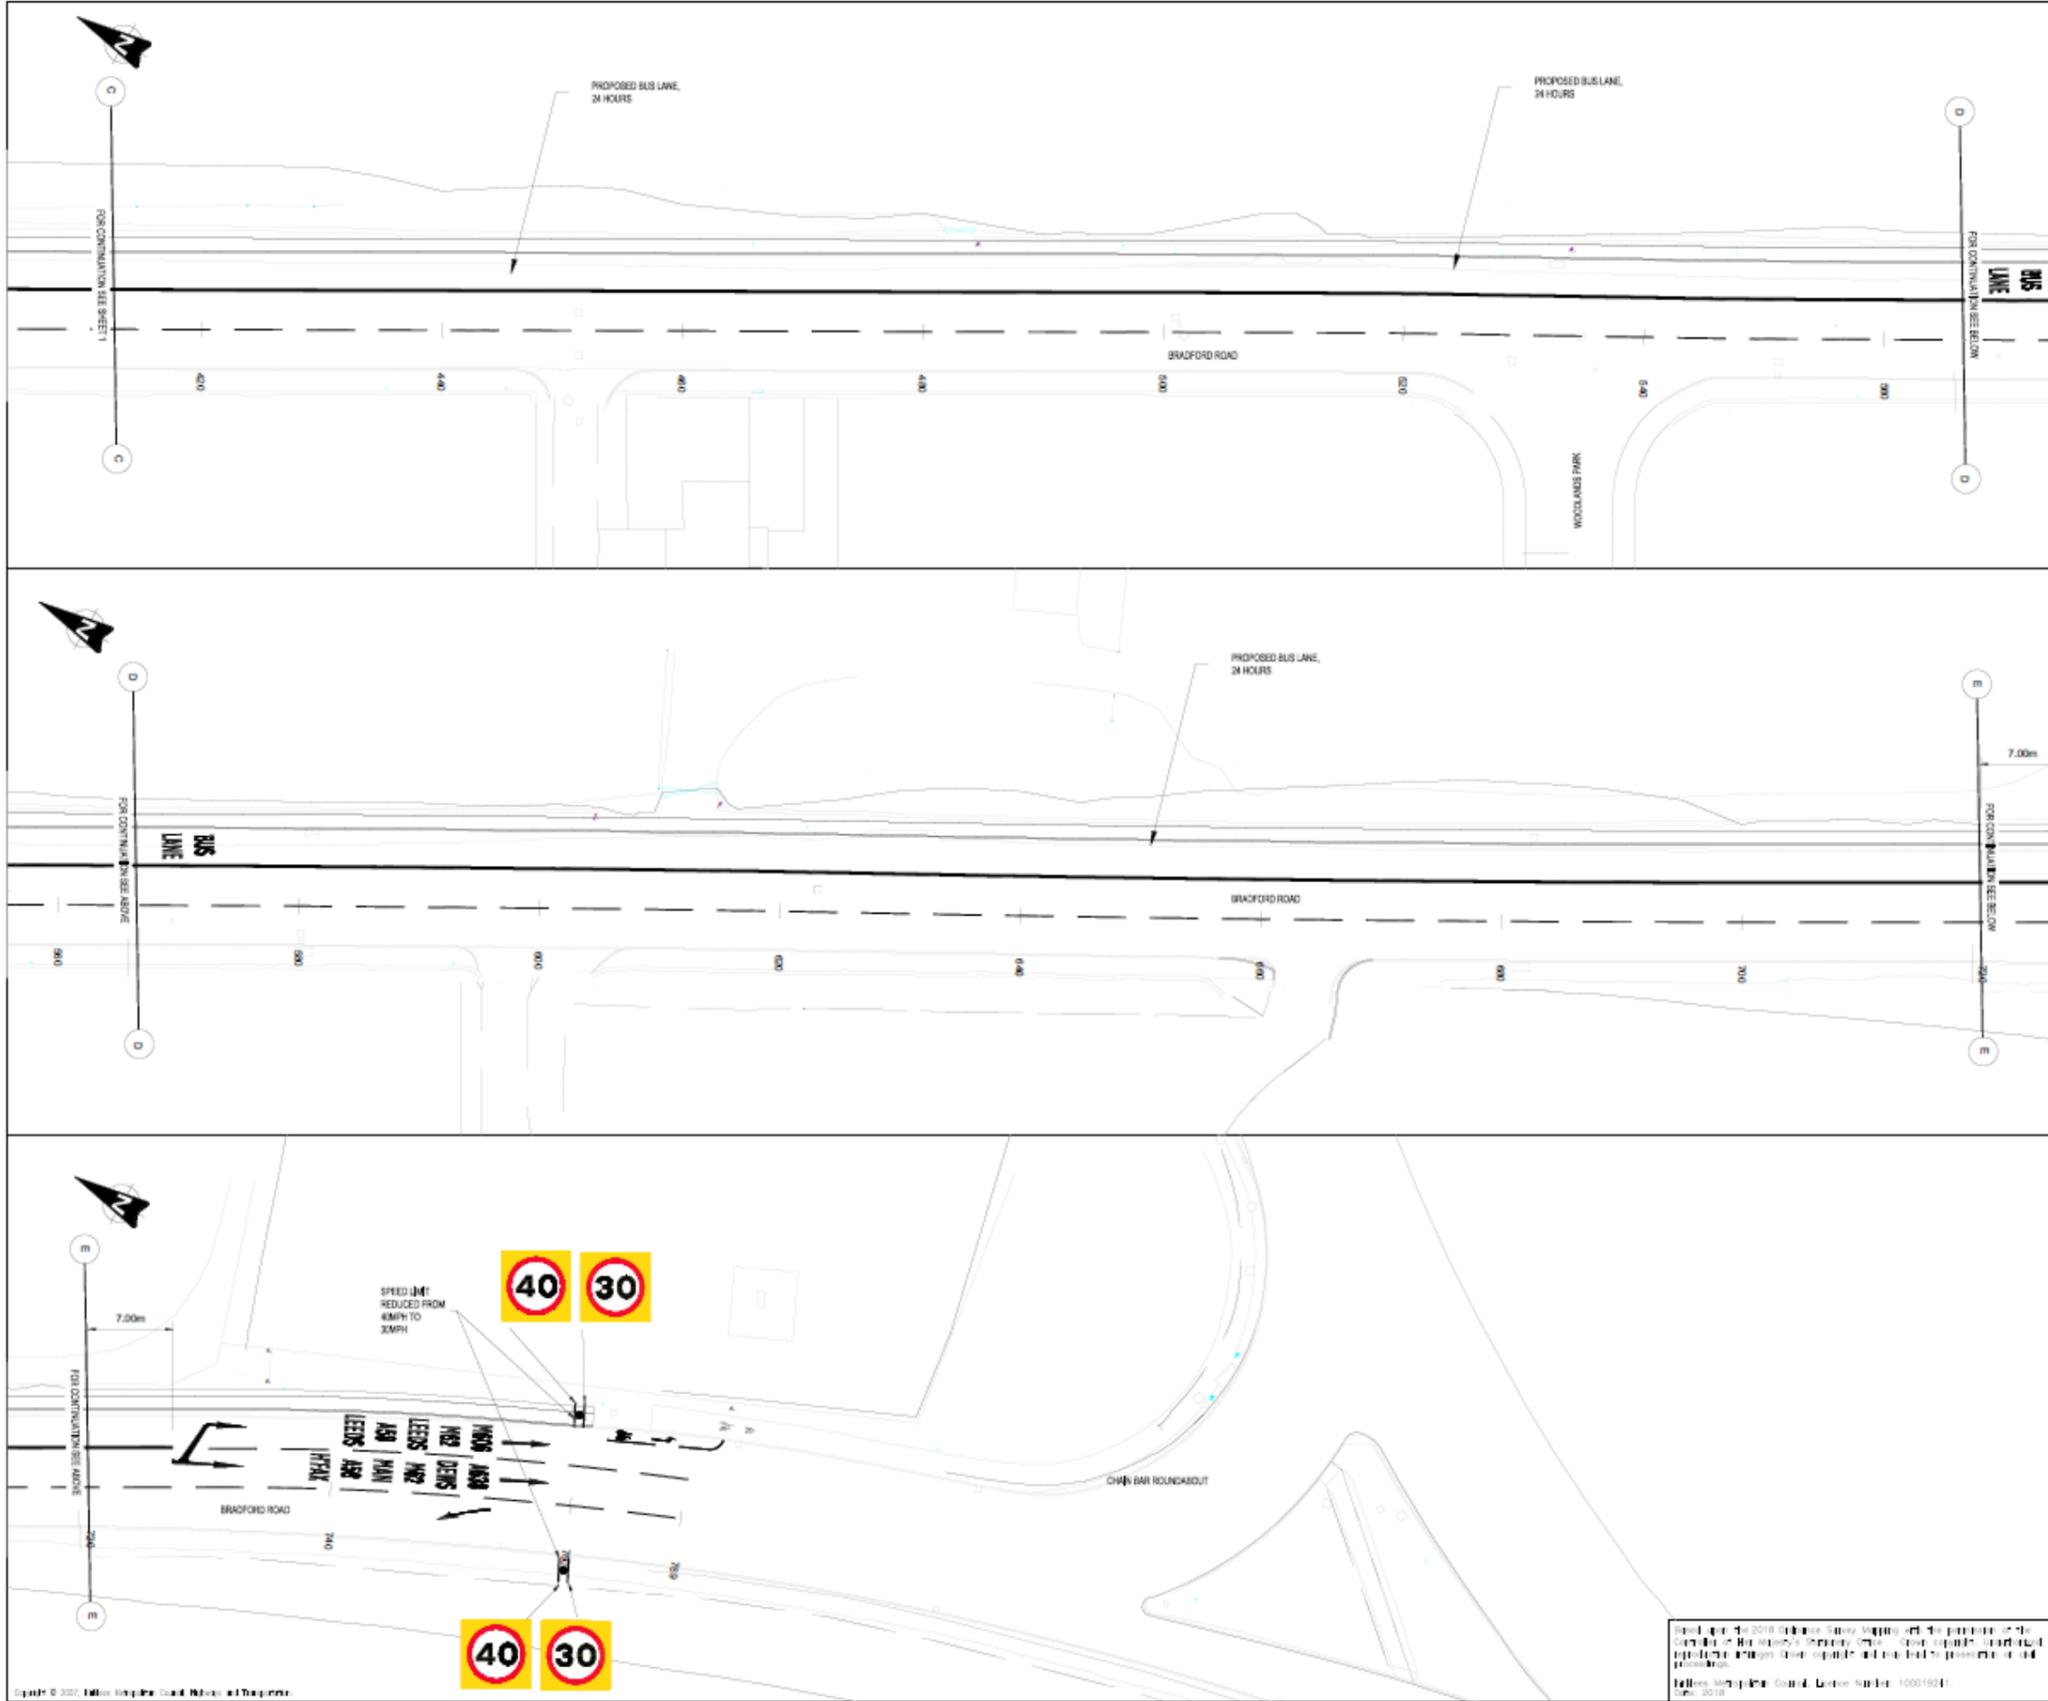

- NOTES**
1. Drawing to be printed in colour.
  2. All measurements shown are in metres, unless stated otherwise.
  3. This drawing shall be read in conjunction with all related documentation and standard details.
- KEY:**
- Existing road Markings
  - Proposed road markings
  - Design layout
  - Proposed Sign and Post

 

002	18/10/24	ISSUED FOR TRO
001	18/10/23	ISSUED FOR TRO
EF	DATE	REVISIONS

**Kirklees COUNCIL**

Streetscene and Housing Service  
Highways and Operation Division  
Huddersfield HD1 6LG


E.T.R. Highway Design	
DRAWN: AH	CHECKED: JU
SCALE: NTD	DATE: 18/12/2023

PROJ: E.T  
Transforming Cities Fund  
Dewsbury-Cleckheaton STC

TRD Plan  
Gakenshaw Bradford Road  
to Chairbar Roundabout  
DRAWING No: HD-25-65530-TRD-101-01  
DWG No:


The revised TRO drawing includes an overlay of the existing Chain Bar roundabout layout to clarify tie-in details at the termination point of the bus lane and define the extent of the merge on approach.

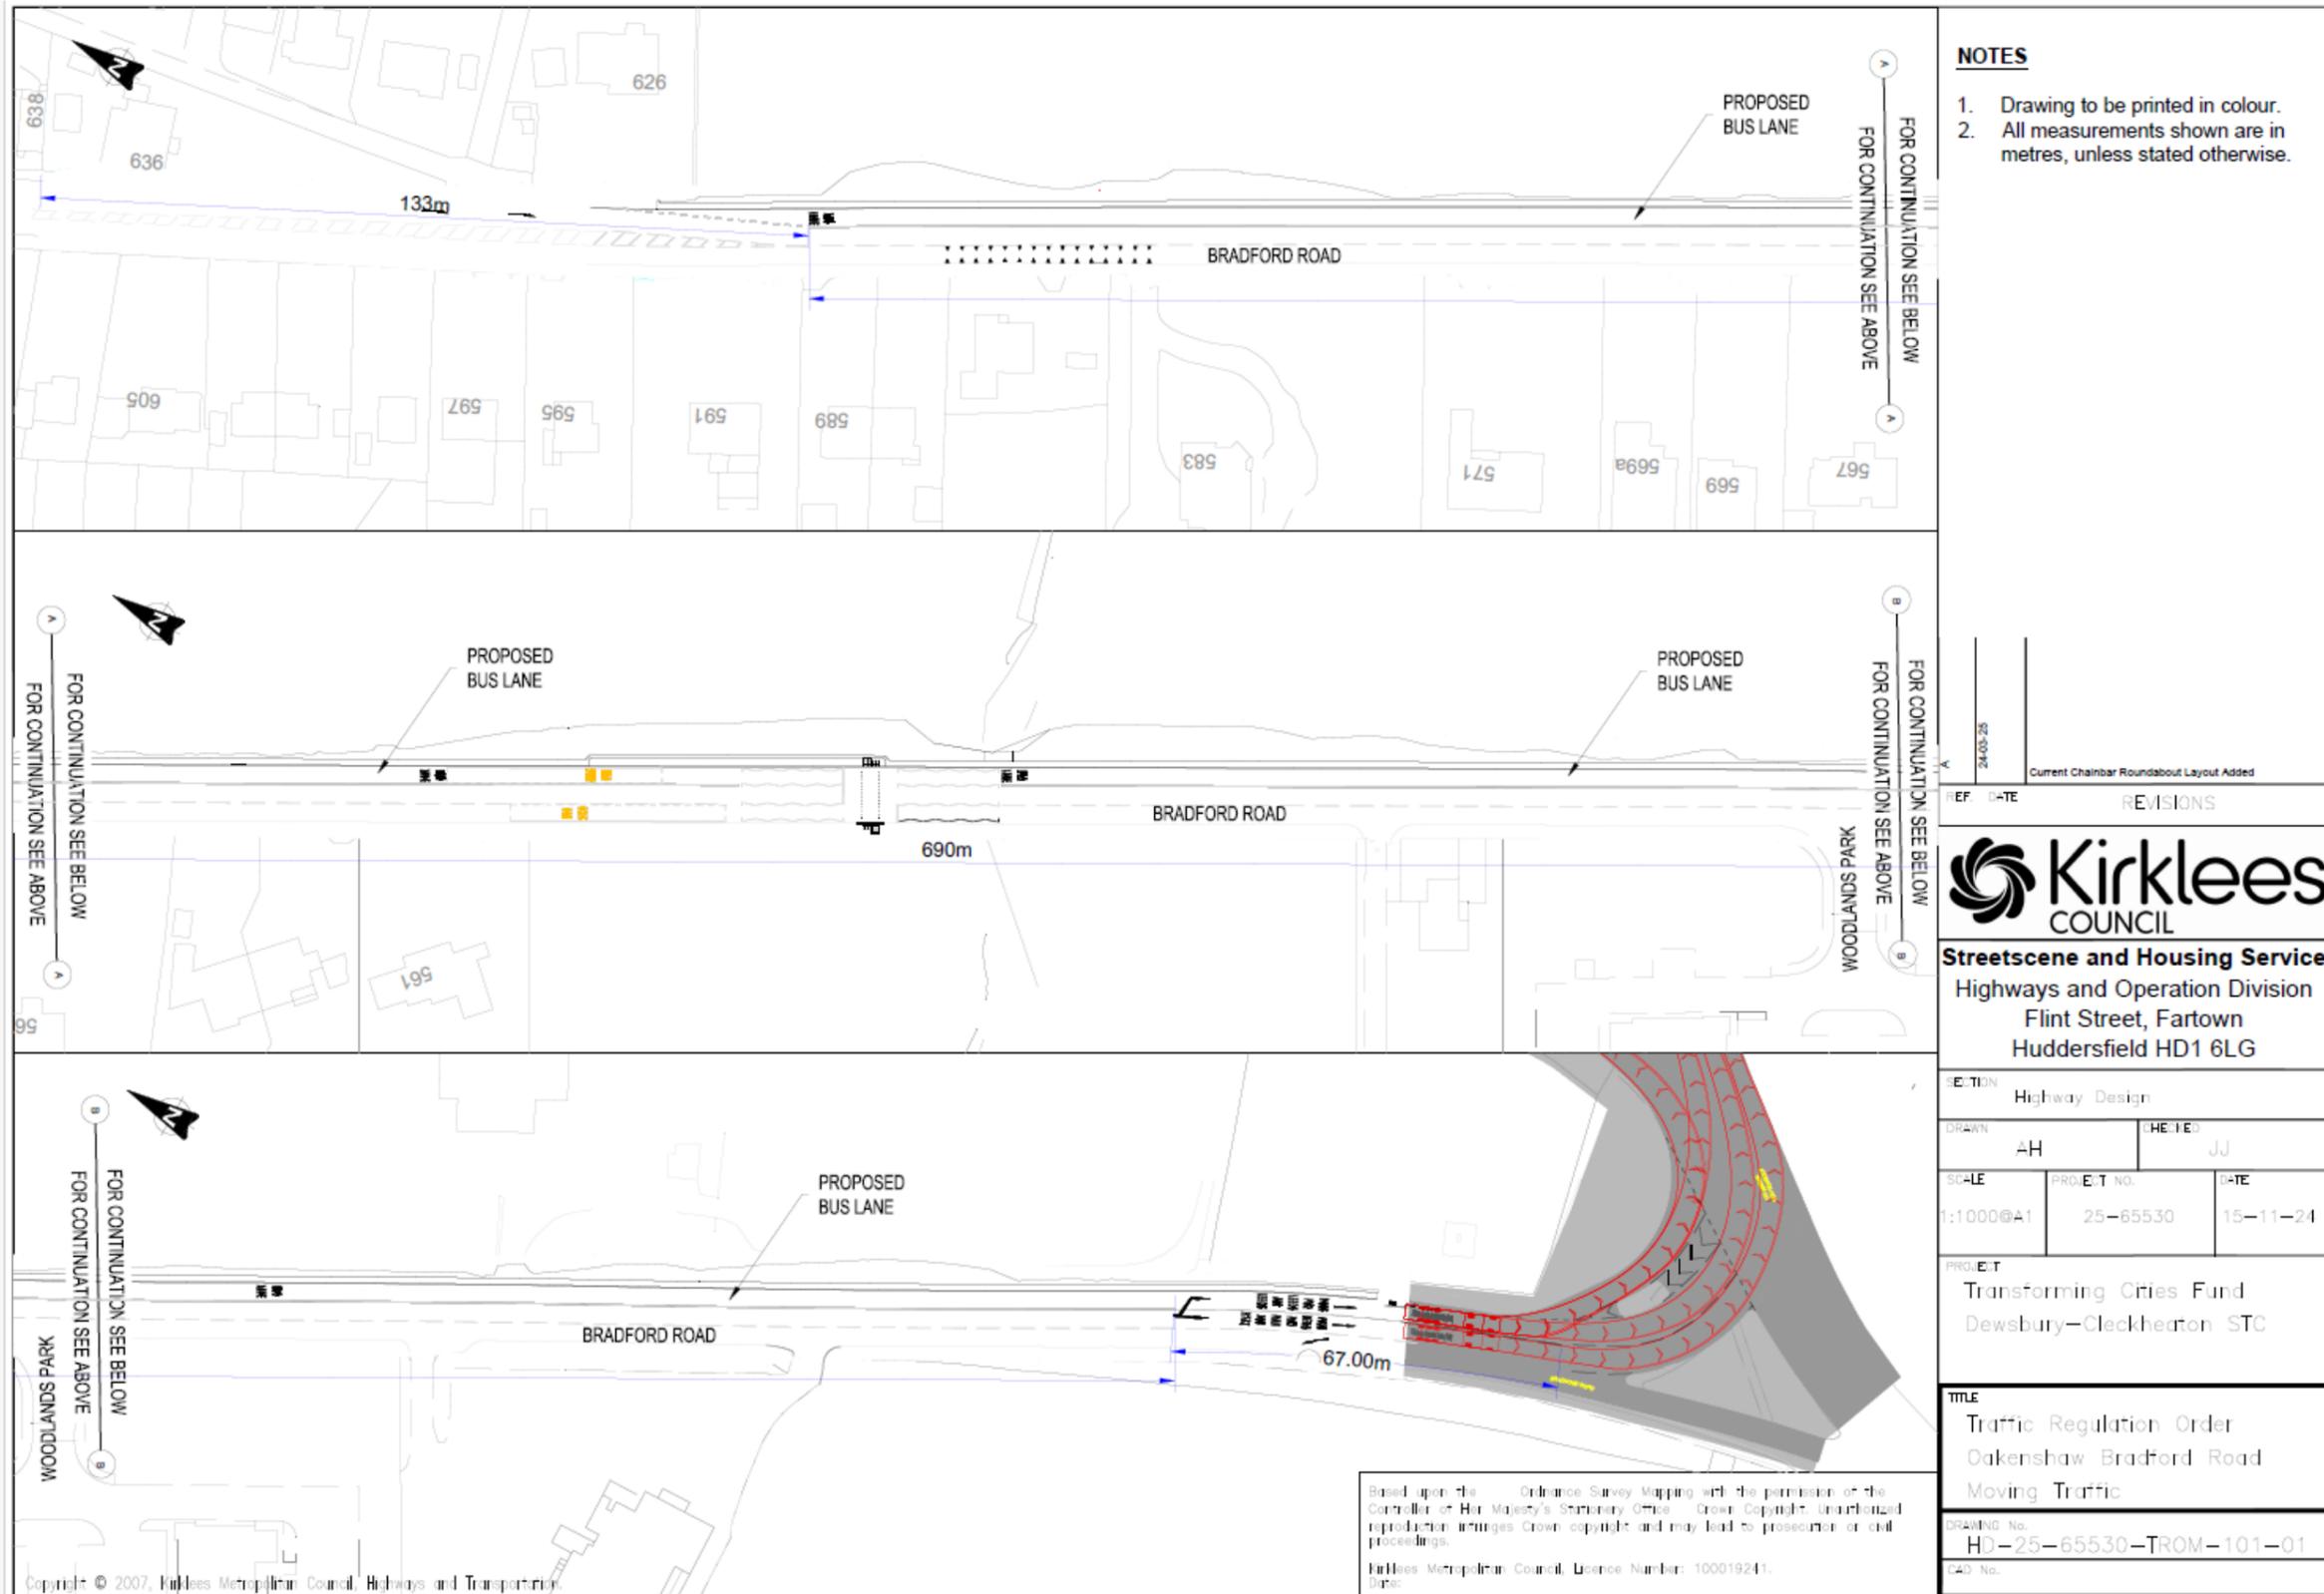

- NOTES**
1. Drawing to be printed in colour.
  2. All measurements shown are in metres, unless stated otherwise.

REF	DATE	REVISIONS
1	24-03-25	Current Chainbar Roundabout Layout Added

**Kirklees COUNCIL**

**Streetscene and Housing Service**  
 Highways and Operation Division  
 Flint Street, Fartown  
 Huddersfield HD1 6LG

SECTION Highway Design

DRAWN AH CHECKED JJ

SCALE 1:1000@A1 PROJECT NO. 25-65530 DATE 15-11-24


PROJECT Transforming Cities Fund  
 Dewsbury-Cleckheaton STC

TITLE Traffic Regulation Order  
 Oakenshaw Bradford Road  
 Moving Traffic

DRAWING No. HD-25-65530-TROM-101-01

DWG No.

(TRO NO. 06) ORDER 2024 - NORTHGATE, CLECKHEATON

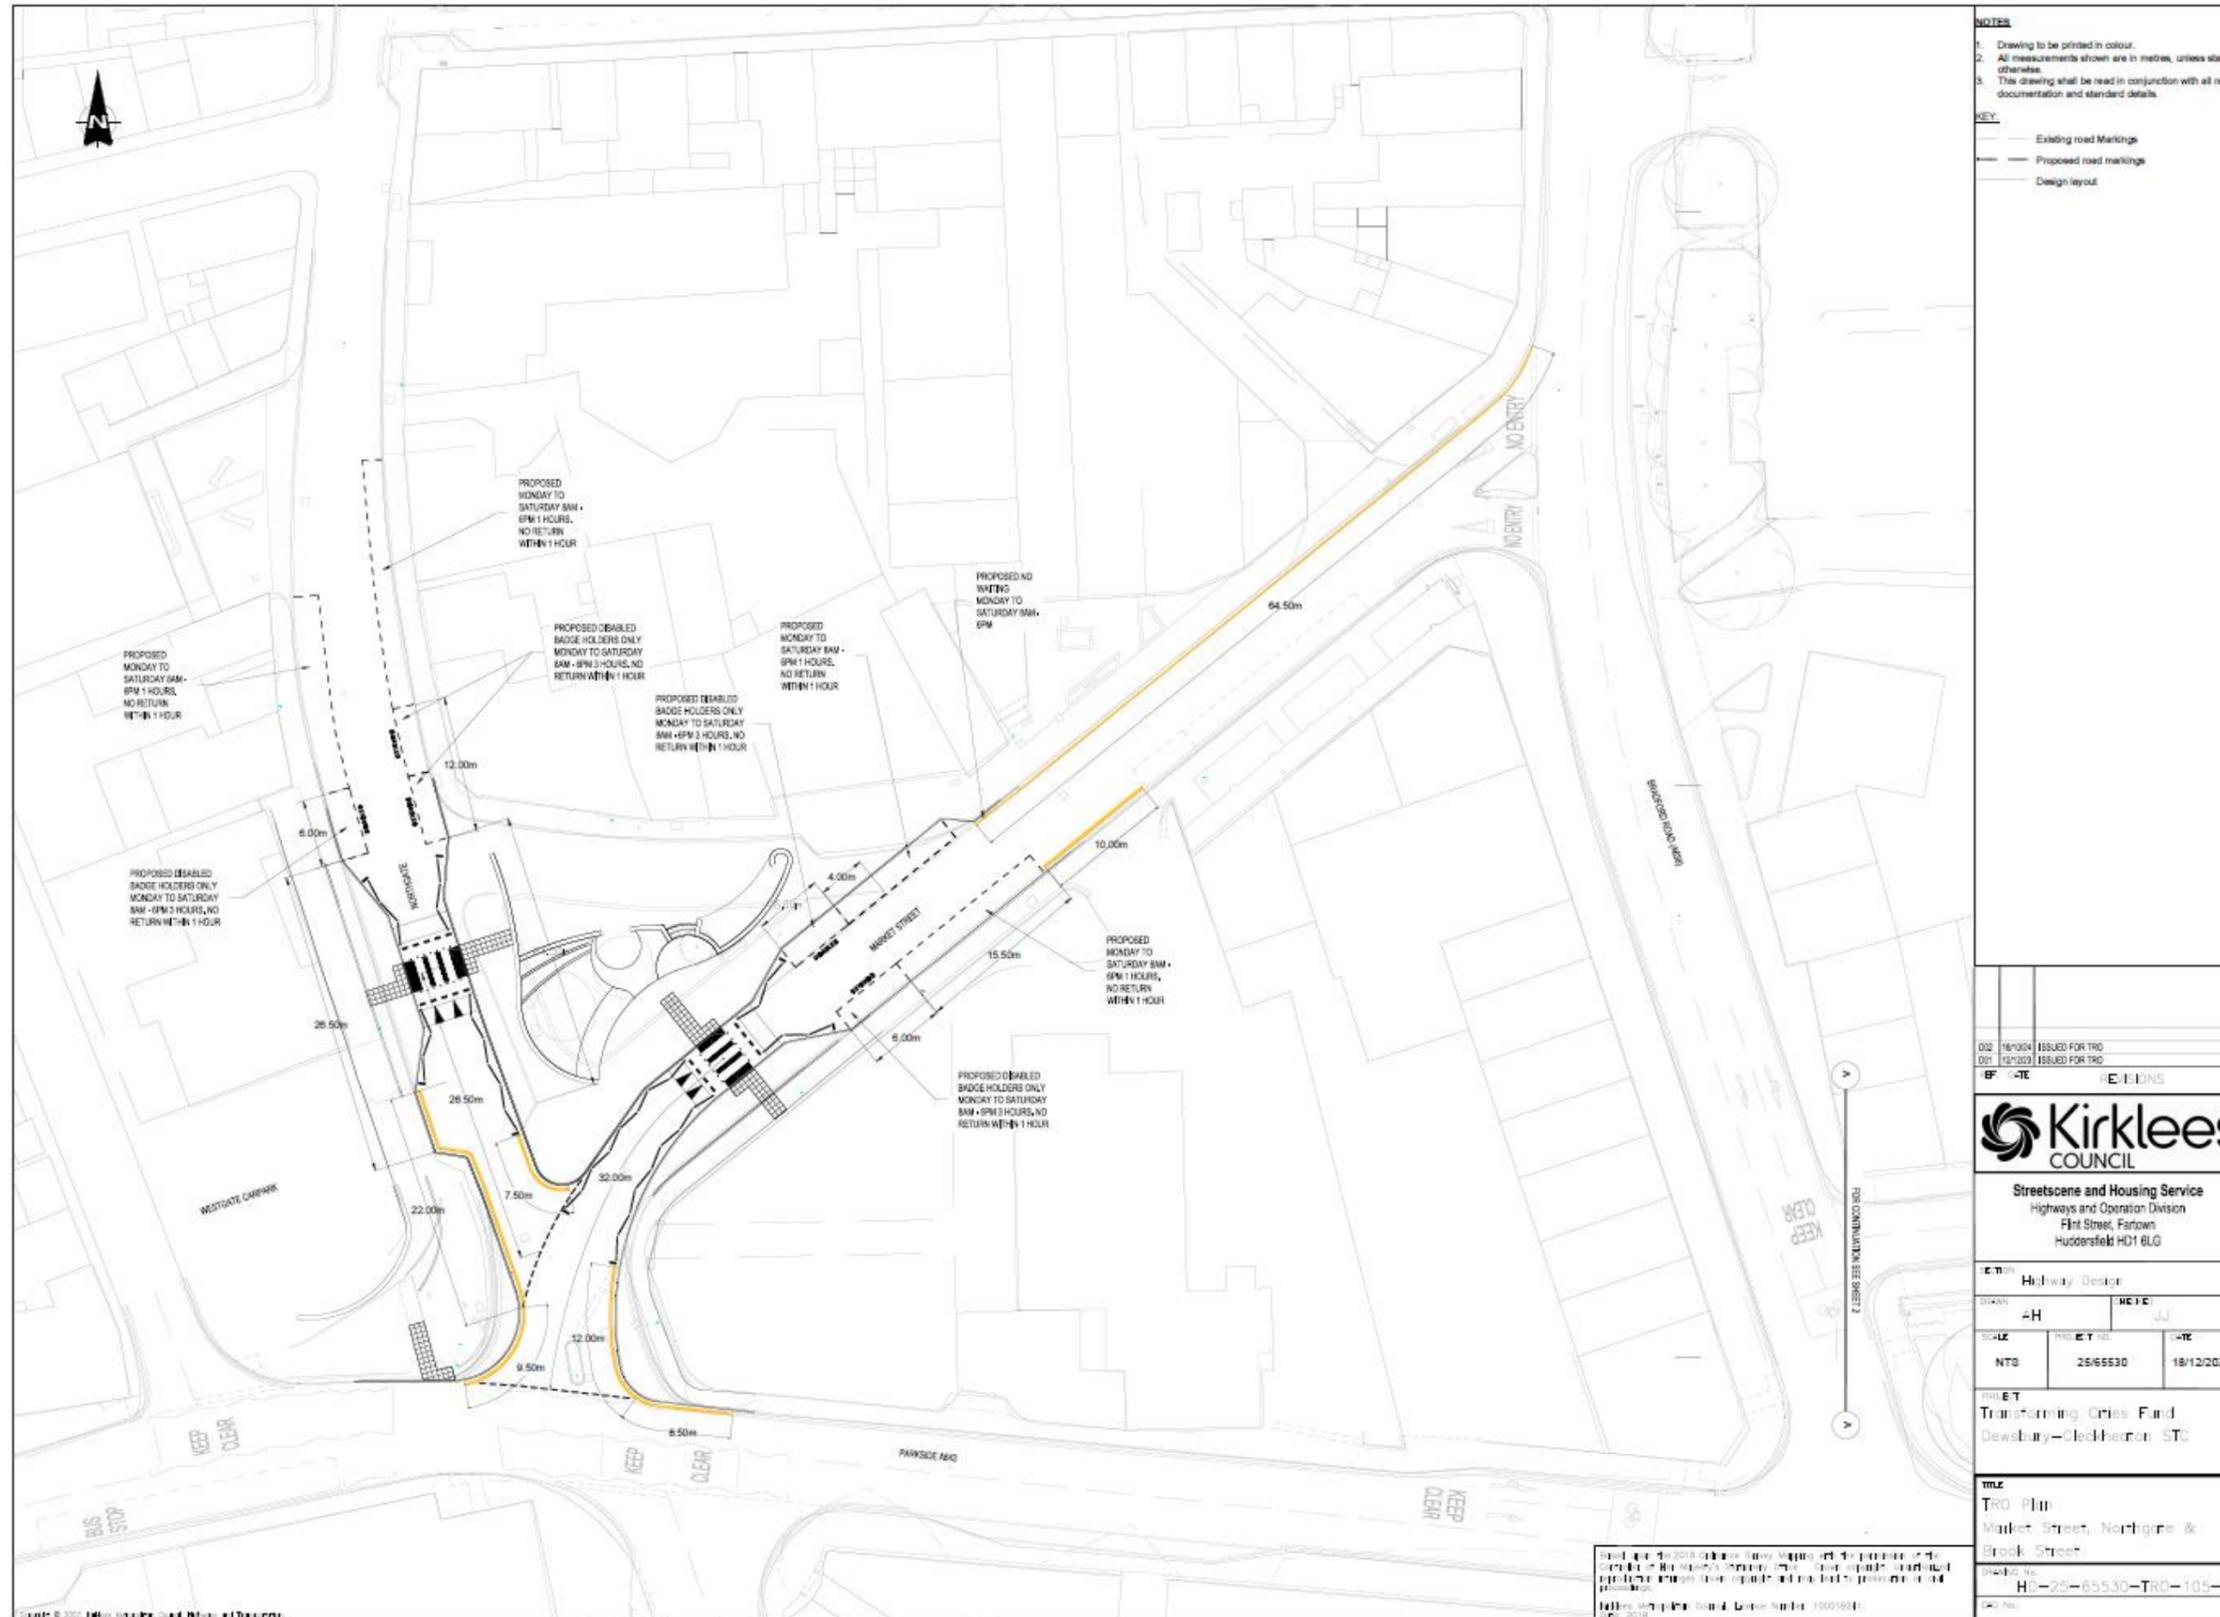

**NOTES**

- Drawing to be printed in colour.
- All measurements shown are in metres, unless stated otherwise.
- This drawing shall be read in conjunction with all related documentation and standard details.

**KEY:**

- Existing road Markings
- Proposed road markings
- Design layout


**Kirklees COUNCIL**

**Streetscene and Housing Service**  
Highways and Operation Division  
Flint Street, Fartown  
Huddersfield HD1 6LG

**CONTRACT** Highway Design

DRAWN	AH	CHECKED	JJ
SCALE	NTG	PROJECT NO.	25/65530
		DATE	18/12/2023

**PROJECT**  
Transforming Cities Fund  
Dewsbury-Cleckheaton STC


**TITLE**  
TRO Plan  
Market Street, Northgate & Brook Street

DRAWING NO. **HC-25-65530-TRO-105-01**


DATE: 18/12/2023



(AMENDMENT NO. 17) ORDER 2024 - VARIOUS ROADS IN DEWSBURY, CLECKHEATON, LIVERSEDGE AND BATLEY

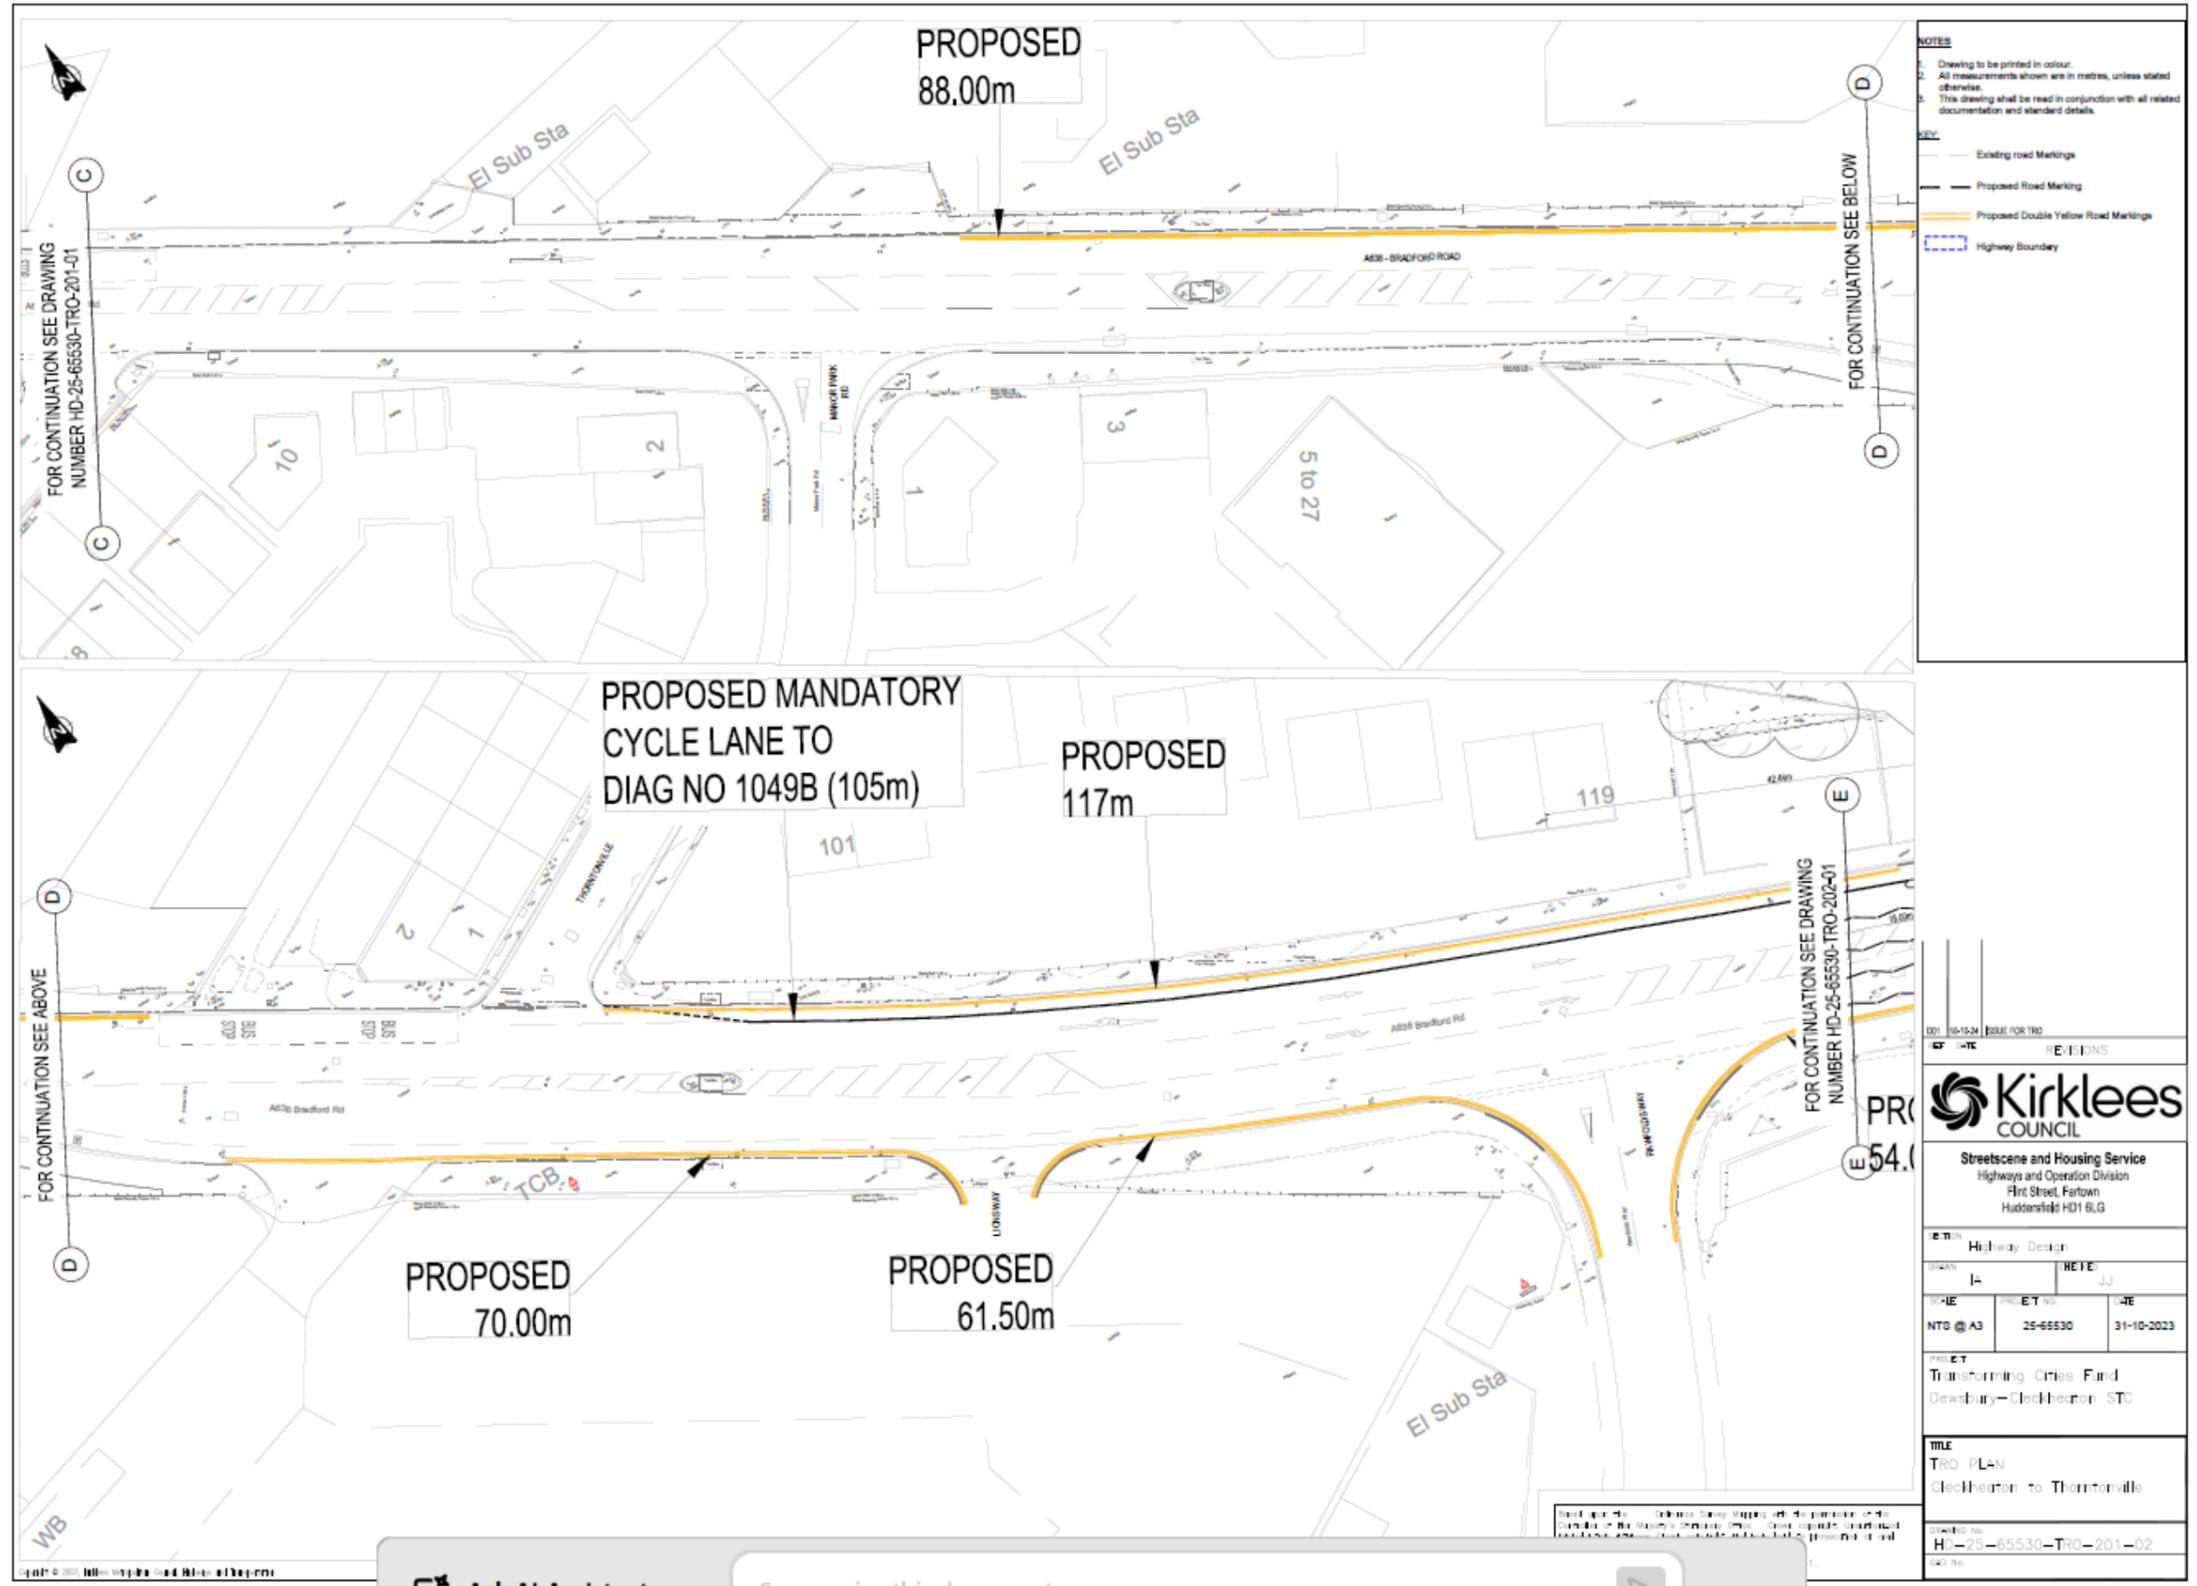

001 16-10-24 ISSUE FOR TR0	
REVISED	
 <b>Kirklees COUNCIL</b>	
Streetscene and Housing Service Highways and Operation Division Flint Street, Fartown Huddersfield HD1 6LG	
Highway Design	
PROJECT NO: 25-65530	DATE: 31-10-2023
Transforming Cities Fund Dewsbury - Cleckheaton - BTC	
<b>TITLE</b> TR0 PLAN Cleckheaton to Thorntonville	
DRAWING NO: HD-25-65530-TR0-201-02	

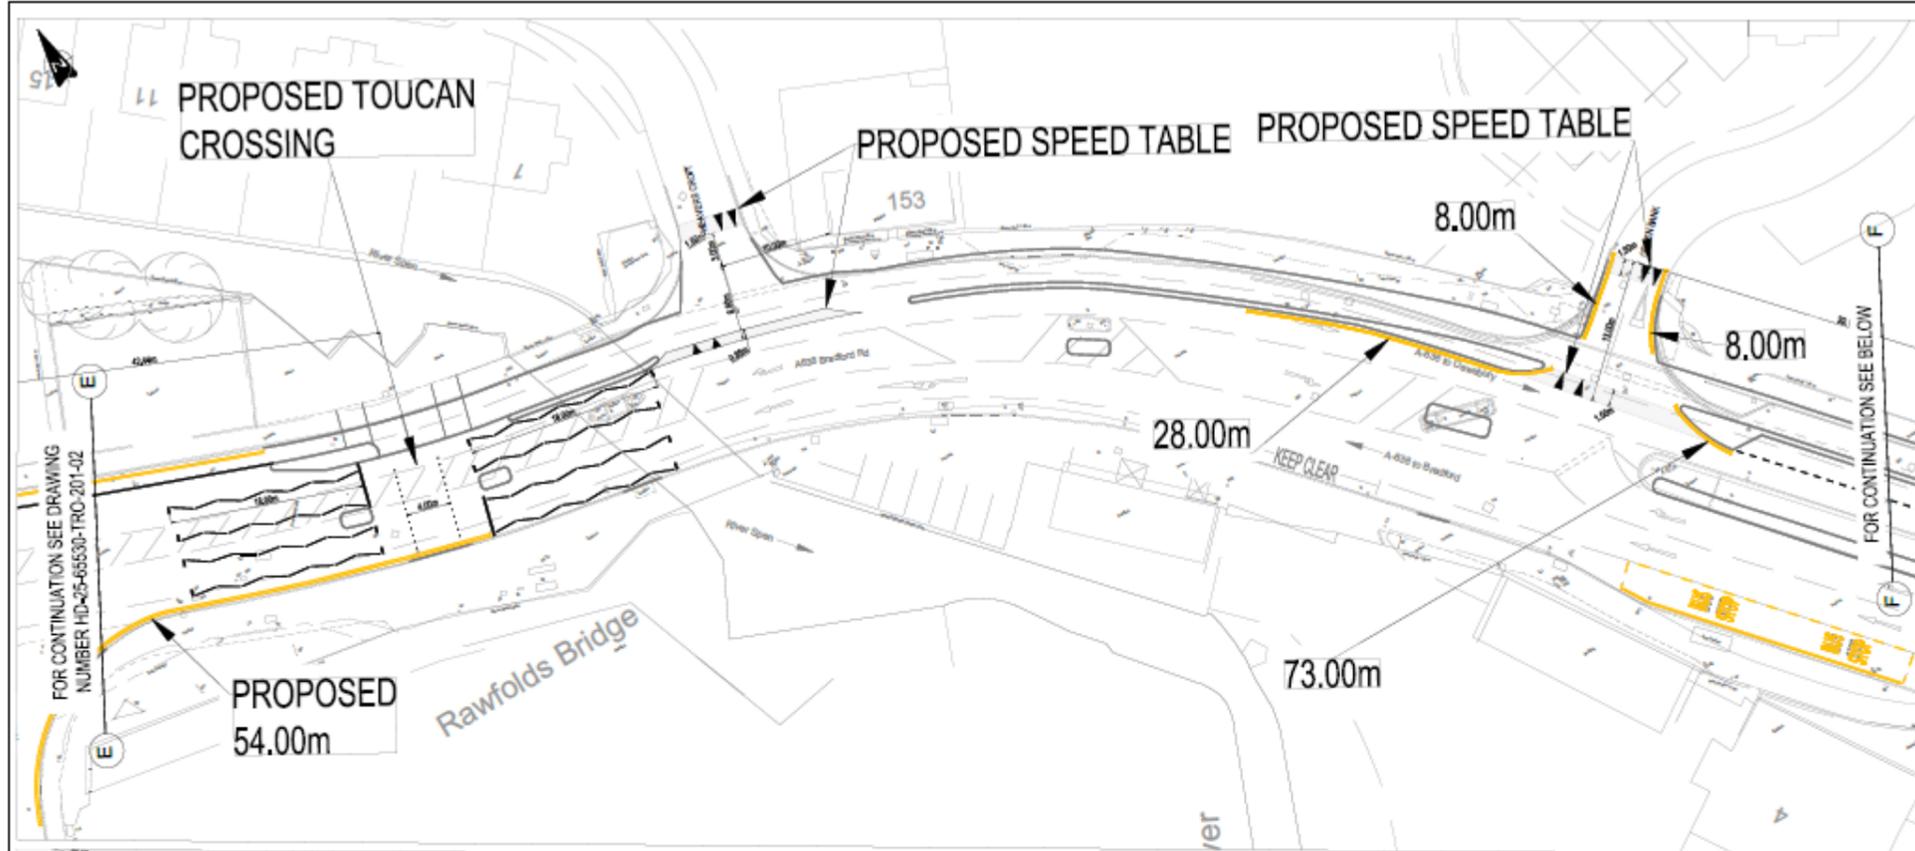


- NOTES**
- Drawing to be printed in colour.
  - All measurements shown are in metres, unless stated otherwise.
  - This drawing shall be read in conjunction with all related documentation and standard details.
- KEY**
- Existing road Markings
  - Proposed Road Markings
  - Proposed Double Yellow Road Markings
  - Highway Boundary

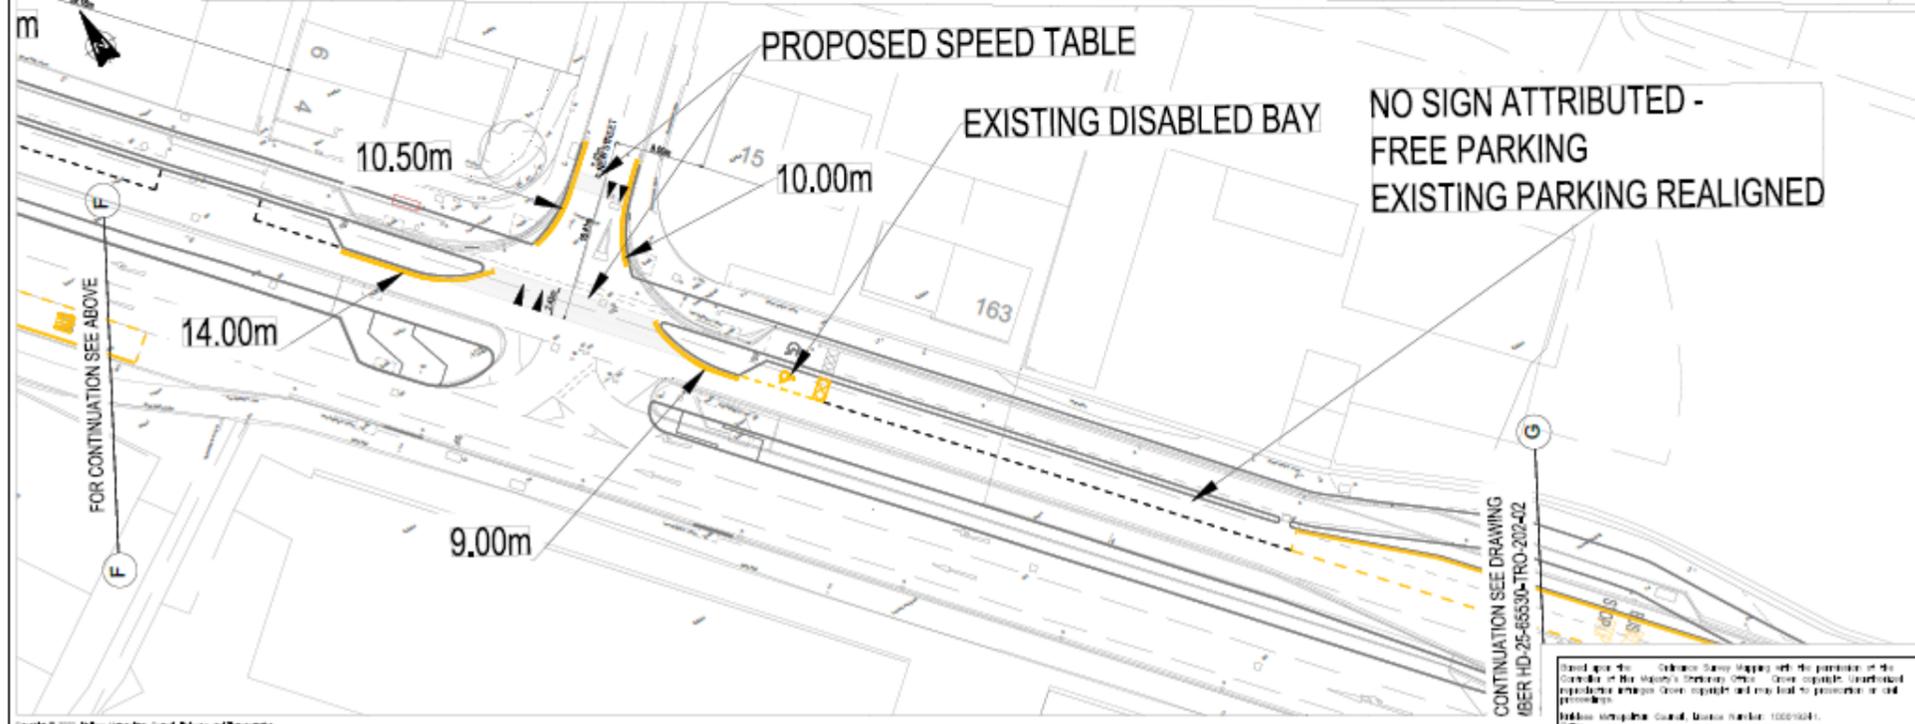

REV		DATE		REVISIONS
Streetscene and Housing Service Highways and Operation Division First Street, Farnworth Huddersfield HD1 6LG				
SECTION Highway Design				
DRAWN JA		CHECKED JJ		
SCALE NTS @ A3	PROJECT NO. 25-65530	DATE 31-10-2023		
TITLE TRO PLAN Green Bank to Eddercliffe Crescent				
DRAWING NO. HD-25-65530-TRO-202-01				
CAD No.				

Continuation See Drawing  
 Number HD-25-65530-TRO-202-02

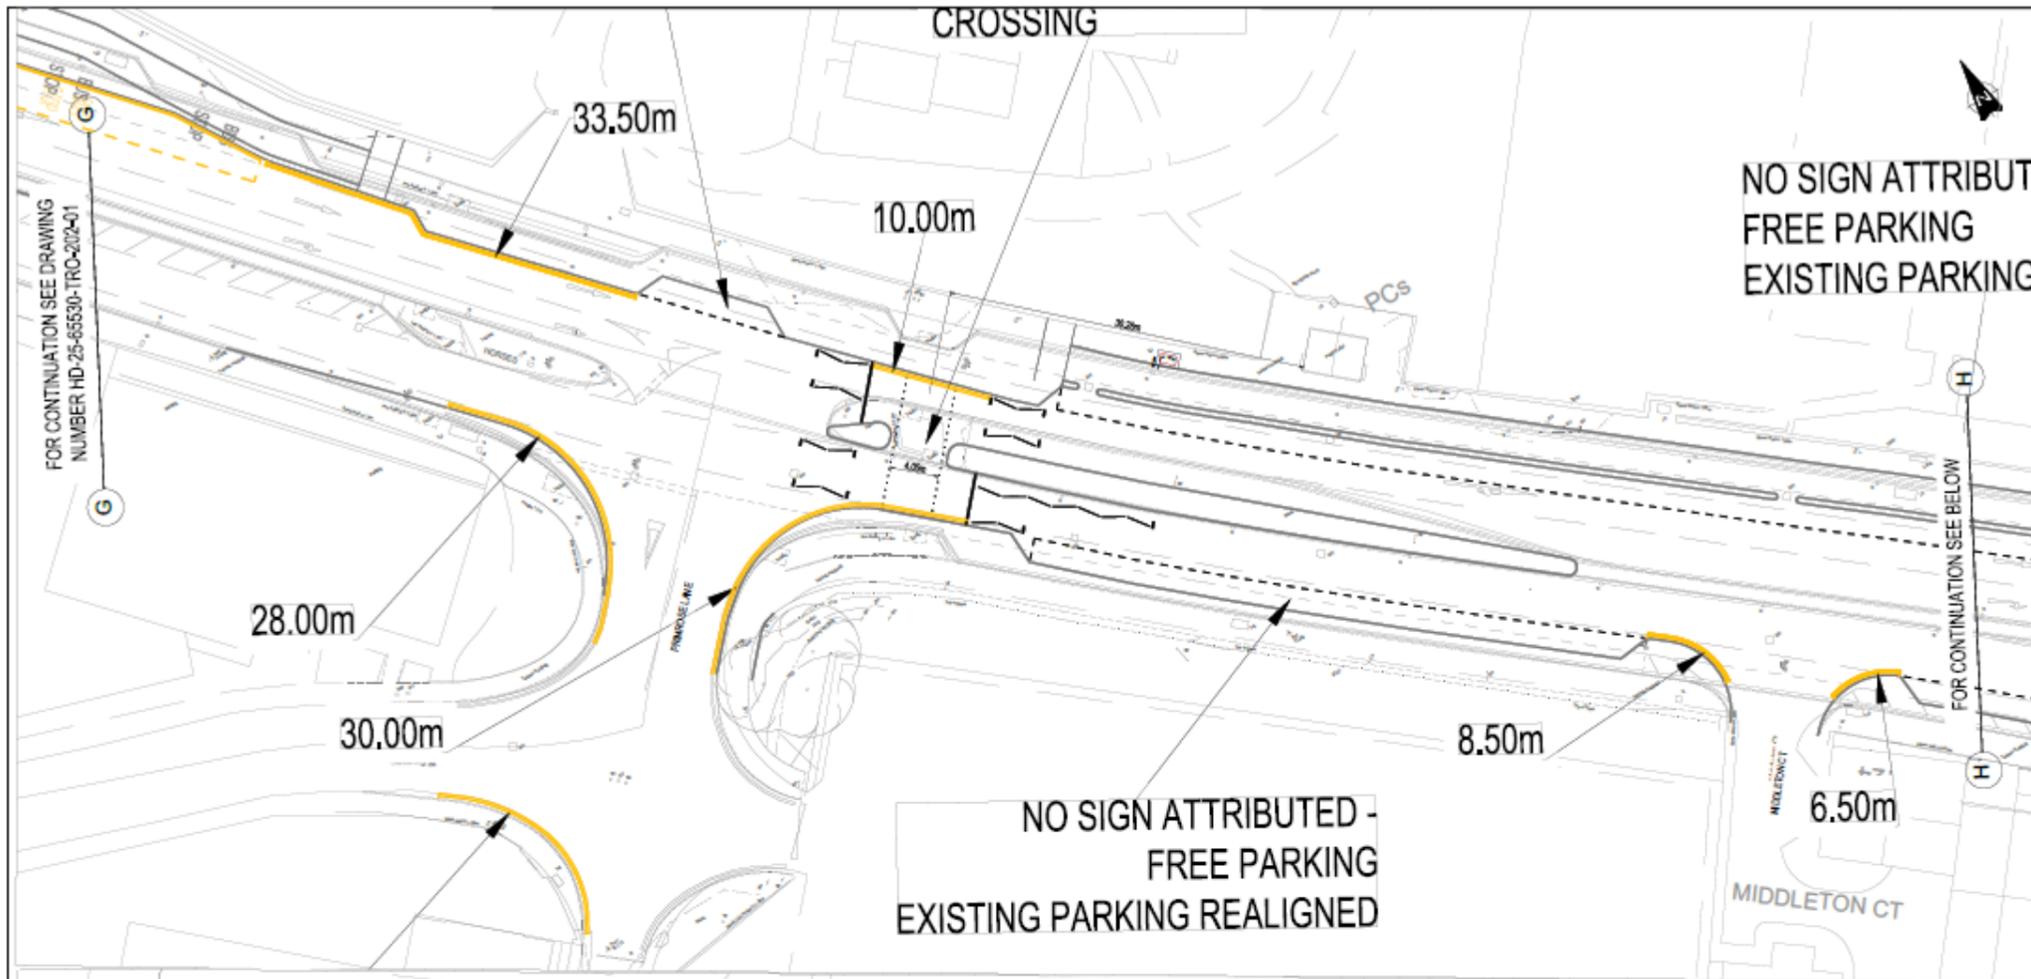


**NOTES**

- Drawing to be printed in colour.
- All measurements shown are in metres, unless stated otherwise.
- This drawing shall be read in conjunction with all related documentation and standard details.

**KEY**


- Existing road Markings
- Proposed Road Marking
- Proposed Double Yellow Road Markings
- Highway Boundary

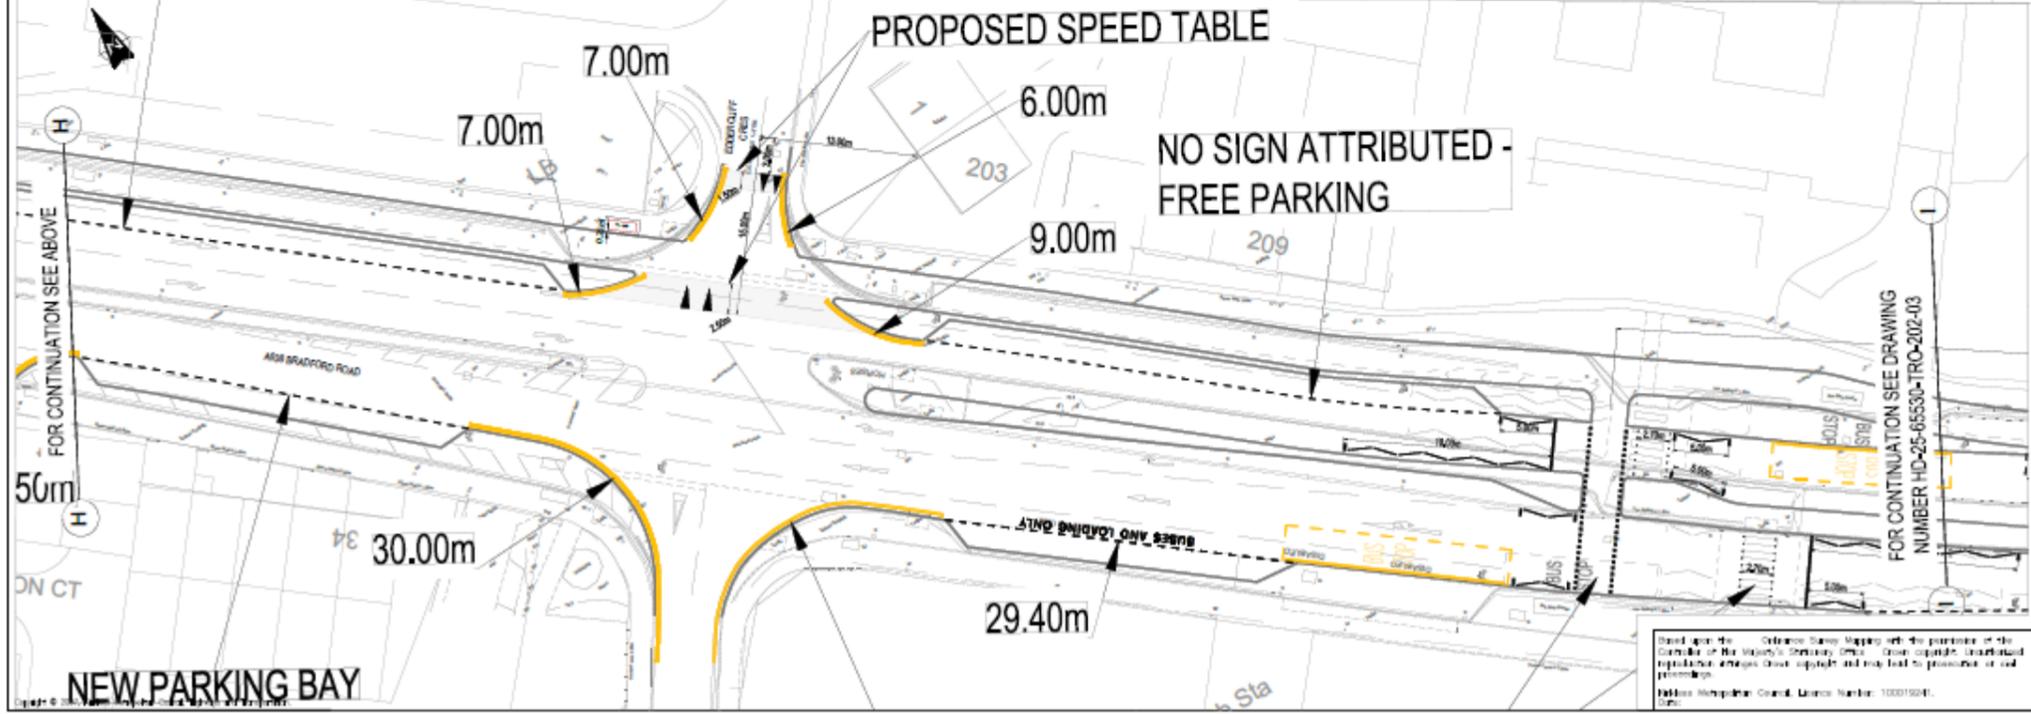

DATE	16-10-24	ISSUE FOR TRO
DATE		REVISIONS
 <b>Kirklees COUNCIL</b>		
Streetscene and Housing Service Highways and Operation Division Flint Street, Fartown Huddersfield HD1 6LG		
SECTION	Highway Design	
DRAWN	JA	CHECKED JJ
SCALE	PROJECT NO.	DATE
NTS @ A3	25-65530	31-10-2023
PROJECT		
Transforming Cities Fund Dewsbury-Cleckheaton STC		
TITLE		
TRO PLAN Green Bank to Eddercliffe Crescent		
DRAWING NO.	HD-25-65530-TRO-202-02	
CAD NO.		

Based upon the Ordnance Survey Mapping with the permission of the Controller of Her Majesty's Stationery Office. Crown copyright. Unauthorised reproduction infringes Crown copyright and may lead to prosecution or civil proceedings.


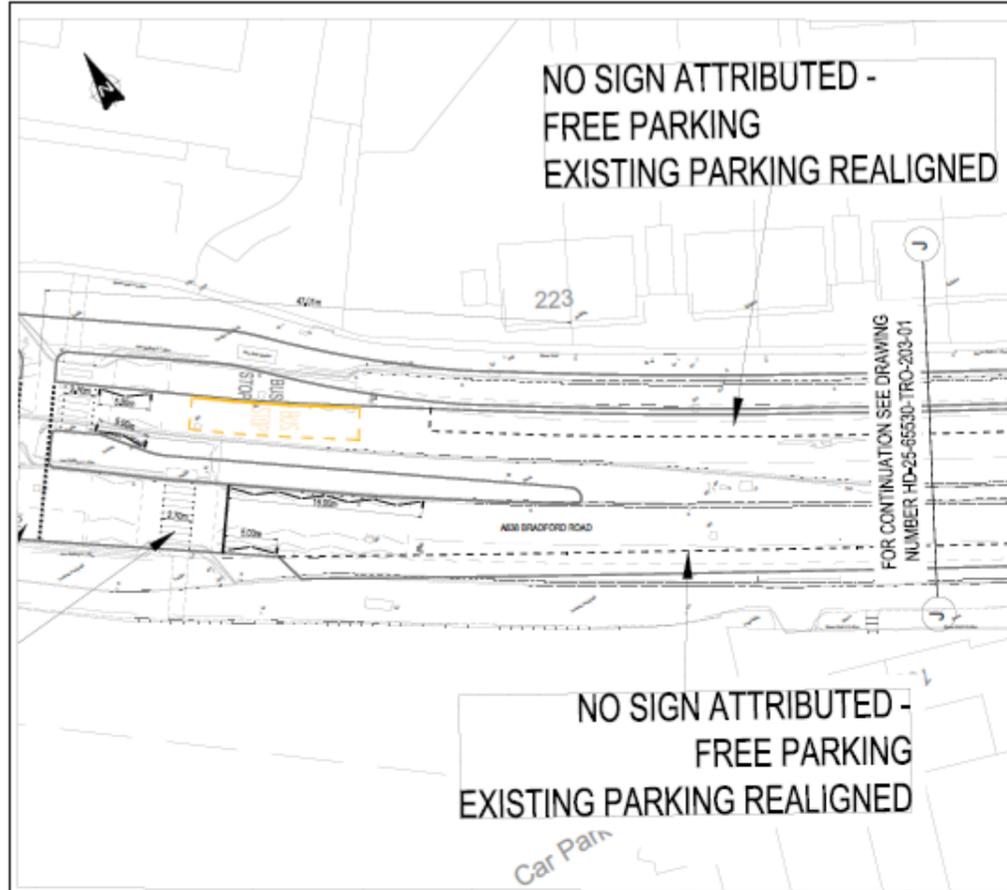

**NOTES**


1. Drawing to be printed in colour.
2. All measurements shown are in metres, unless stated otherwise.
3. This drawing shall be read in conjunction with all related documentation and standard details.

**KEY**

- Existing road Markings
- Proposed Road Marking
- Proposed Double Yellow Road Markings
- Highway Boundary

DATE	18/10/24	ISSUE FOR TRO
BY	ETC	REVISIONS
 <b>Kirklees COUNCIL</b>		
NTS @ A3	25-65530	31-10-2023
Drawing No.	HD-25-65530-TRO-202-03	



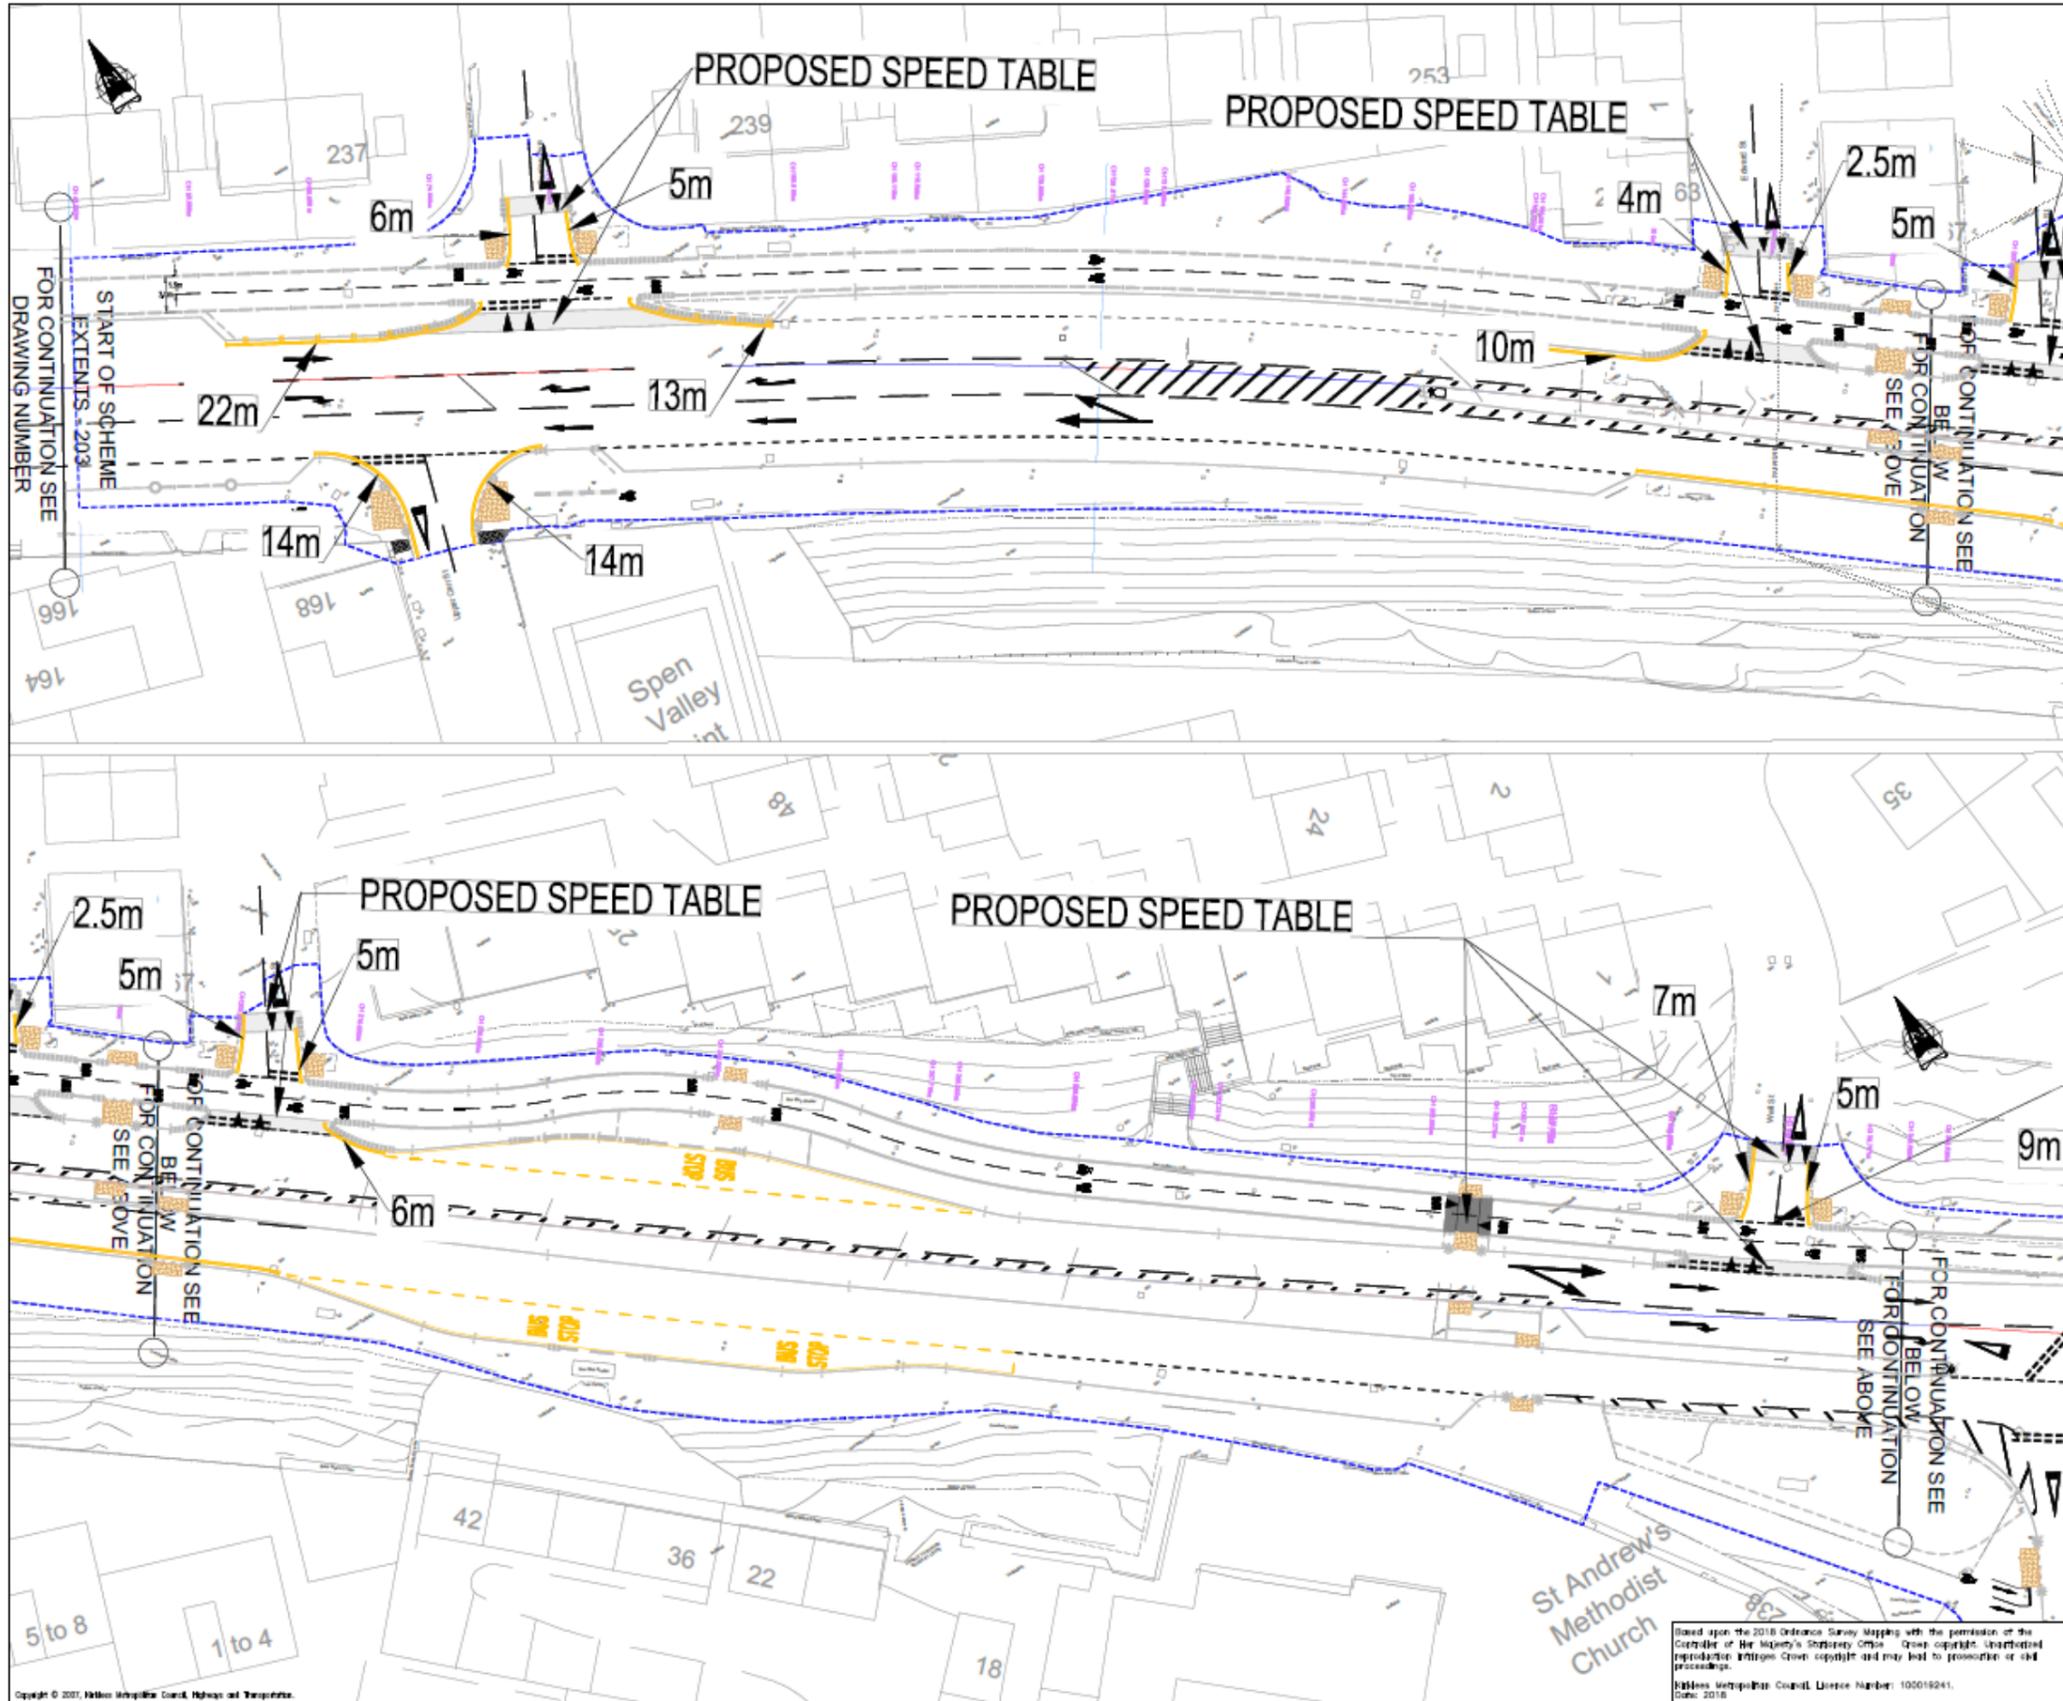

- NOTES**
1. This drawing is to be read in conjunction with all other relevant drawings (A638 Drawing register.xlsx) and documents.
  2. All works are to be carried out in accordance with the requirements of the Manual of Contract Documents for Highway Works, Volume 1 (Specification) and to the approval of Kirklees Council Highways Department.
  3. Road markings shown are indicative, and to be laid in accordance with the "Traffic Signs Regulations and General Directions 2016" and the "Traffic Signs Manual Chapter 3, 2019" and the "Traffic Signs Manual Chapter 5, 2019".
  4. All redundant markings to be removed in accordance with sub-Clause 12.12.18 of the SMM.
  5. The quality of soil is assumed to be "poor" in the absence of geotechnical data.
  6. Any changes to the current proposal shall be subject to approval by the designer prior to work commencing.

- KEY**
- Proposed Road Markings
  - Proposed Yellow Lines, Refurbishment, Repaint
  - Existing Road Markings/Topographical Survey
  - Public Highway Boundary
  - Proposed speed hump, 1.5m at 1:20 gradient unless specified differently within drawing
  - Proposed Speed Cushion

REV.	DATE	REVISIONS
D05	03/11/24	ISSUED FOR TRO
D04	08/06/24	ISSUED FOR TRO FINAL
D03	14/03/24	ISSUED FOR TRO FINAL
D02	28/01/24	ISSUED FOR TRO DRAFT
D01	18/02/23	ISSUED FOR TRO DRAFT

**Kirklees COUNCIL**

Streetscene and Housing Service  
Highway Service  
Kirklees Council  
PO Box 1720, Huddersfield, HD1 9EL

SECTION	Highway Design	
DRAWN	GZ	CHECKED SF
SCALE	PROJECT NO.	DATE
1:250 @ A1	25/65530	28-08-2022

PROJECT  
Transforming Cities Fund  
Dewsbury-Cleckheaton STC

MLZ  
Traffic Regulation Order  
A638 Bradford Road  
Edward Street to Ings Road

DRAWING No.  
HD-25-65530-TRO-203-01

CAD No.

Based upon the 2018 Ordnance Survey Mapping with the permission of the Controller of Her Majesty's Stationery Office. Crown copyright. Unauthorized reproduction infringes Crown copyright and may lead to prosecution or civil proceedings.

Kirklees Metropolitan Council. Licence Number: 100019241.  
Date: 2018