


# A62 - A644 Cooper Bridge Junction Improvement Scheme

## Option - C (T - Junction Layout)

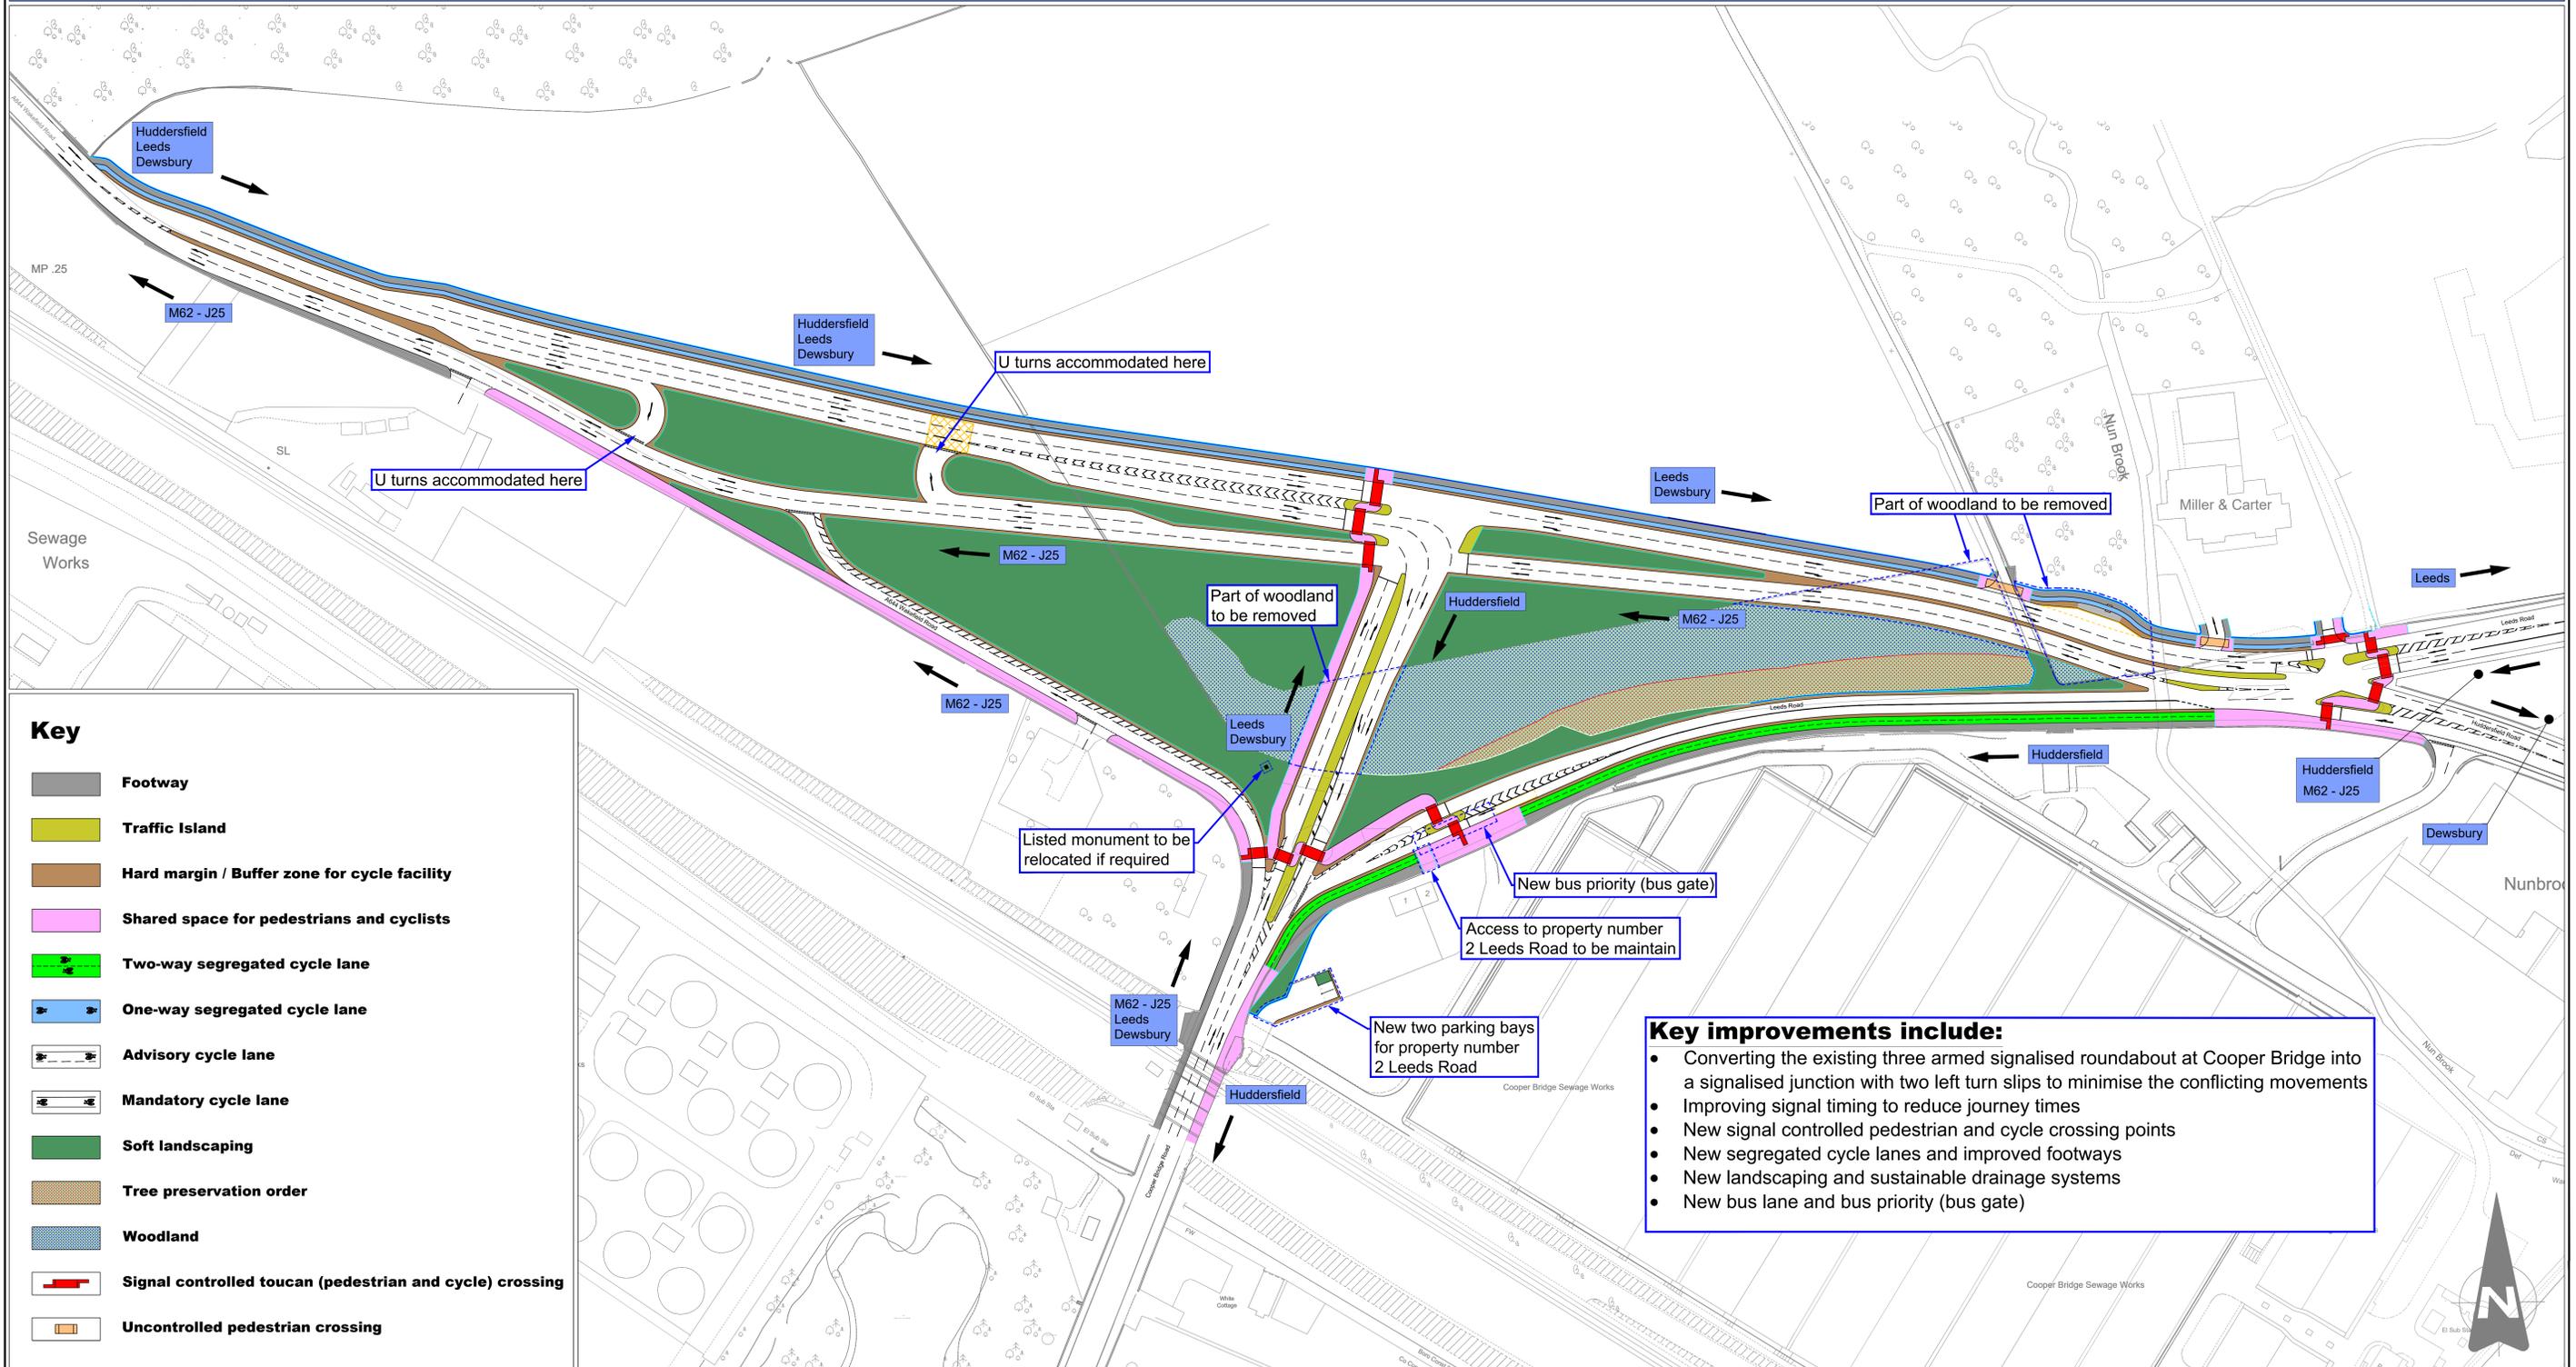

Developed and supported by:



Tracy Brabin  
Mayor of West Yorkshire

